

**Conduit Length 12,755'
EST**

DCNET-14018


10

60 Florida Ave NE to Trinidad Rec (1310 Childress St NE)



Proposed Conduit Path

SITE(S)	
LOOP(S)	
SHEET 1 OF 15	

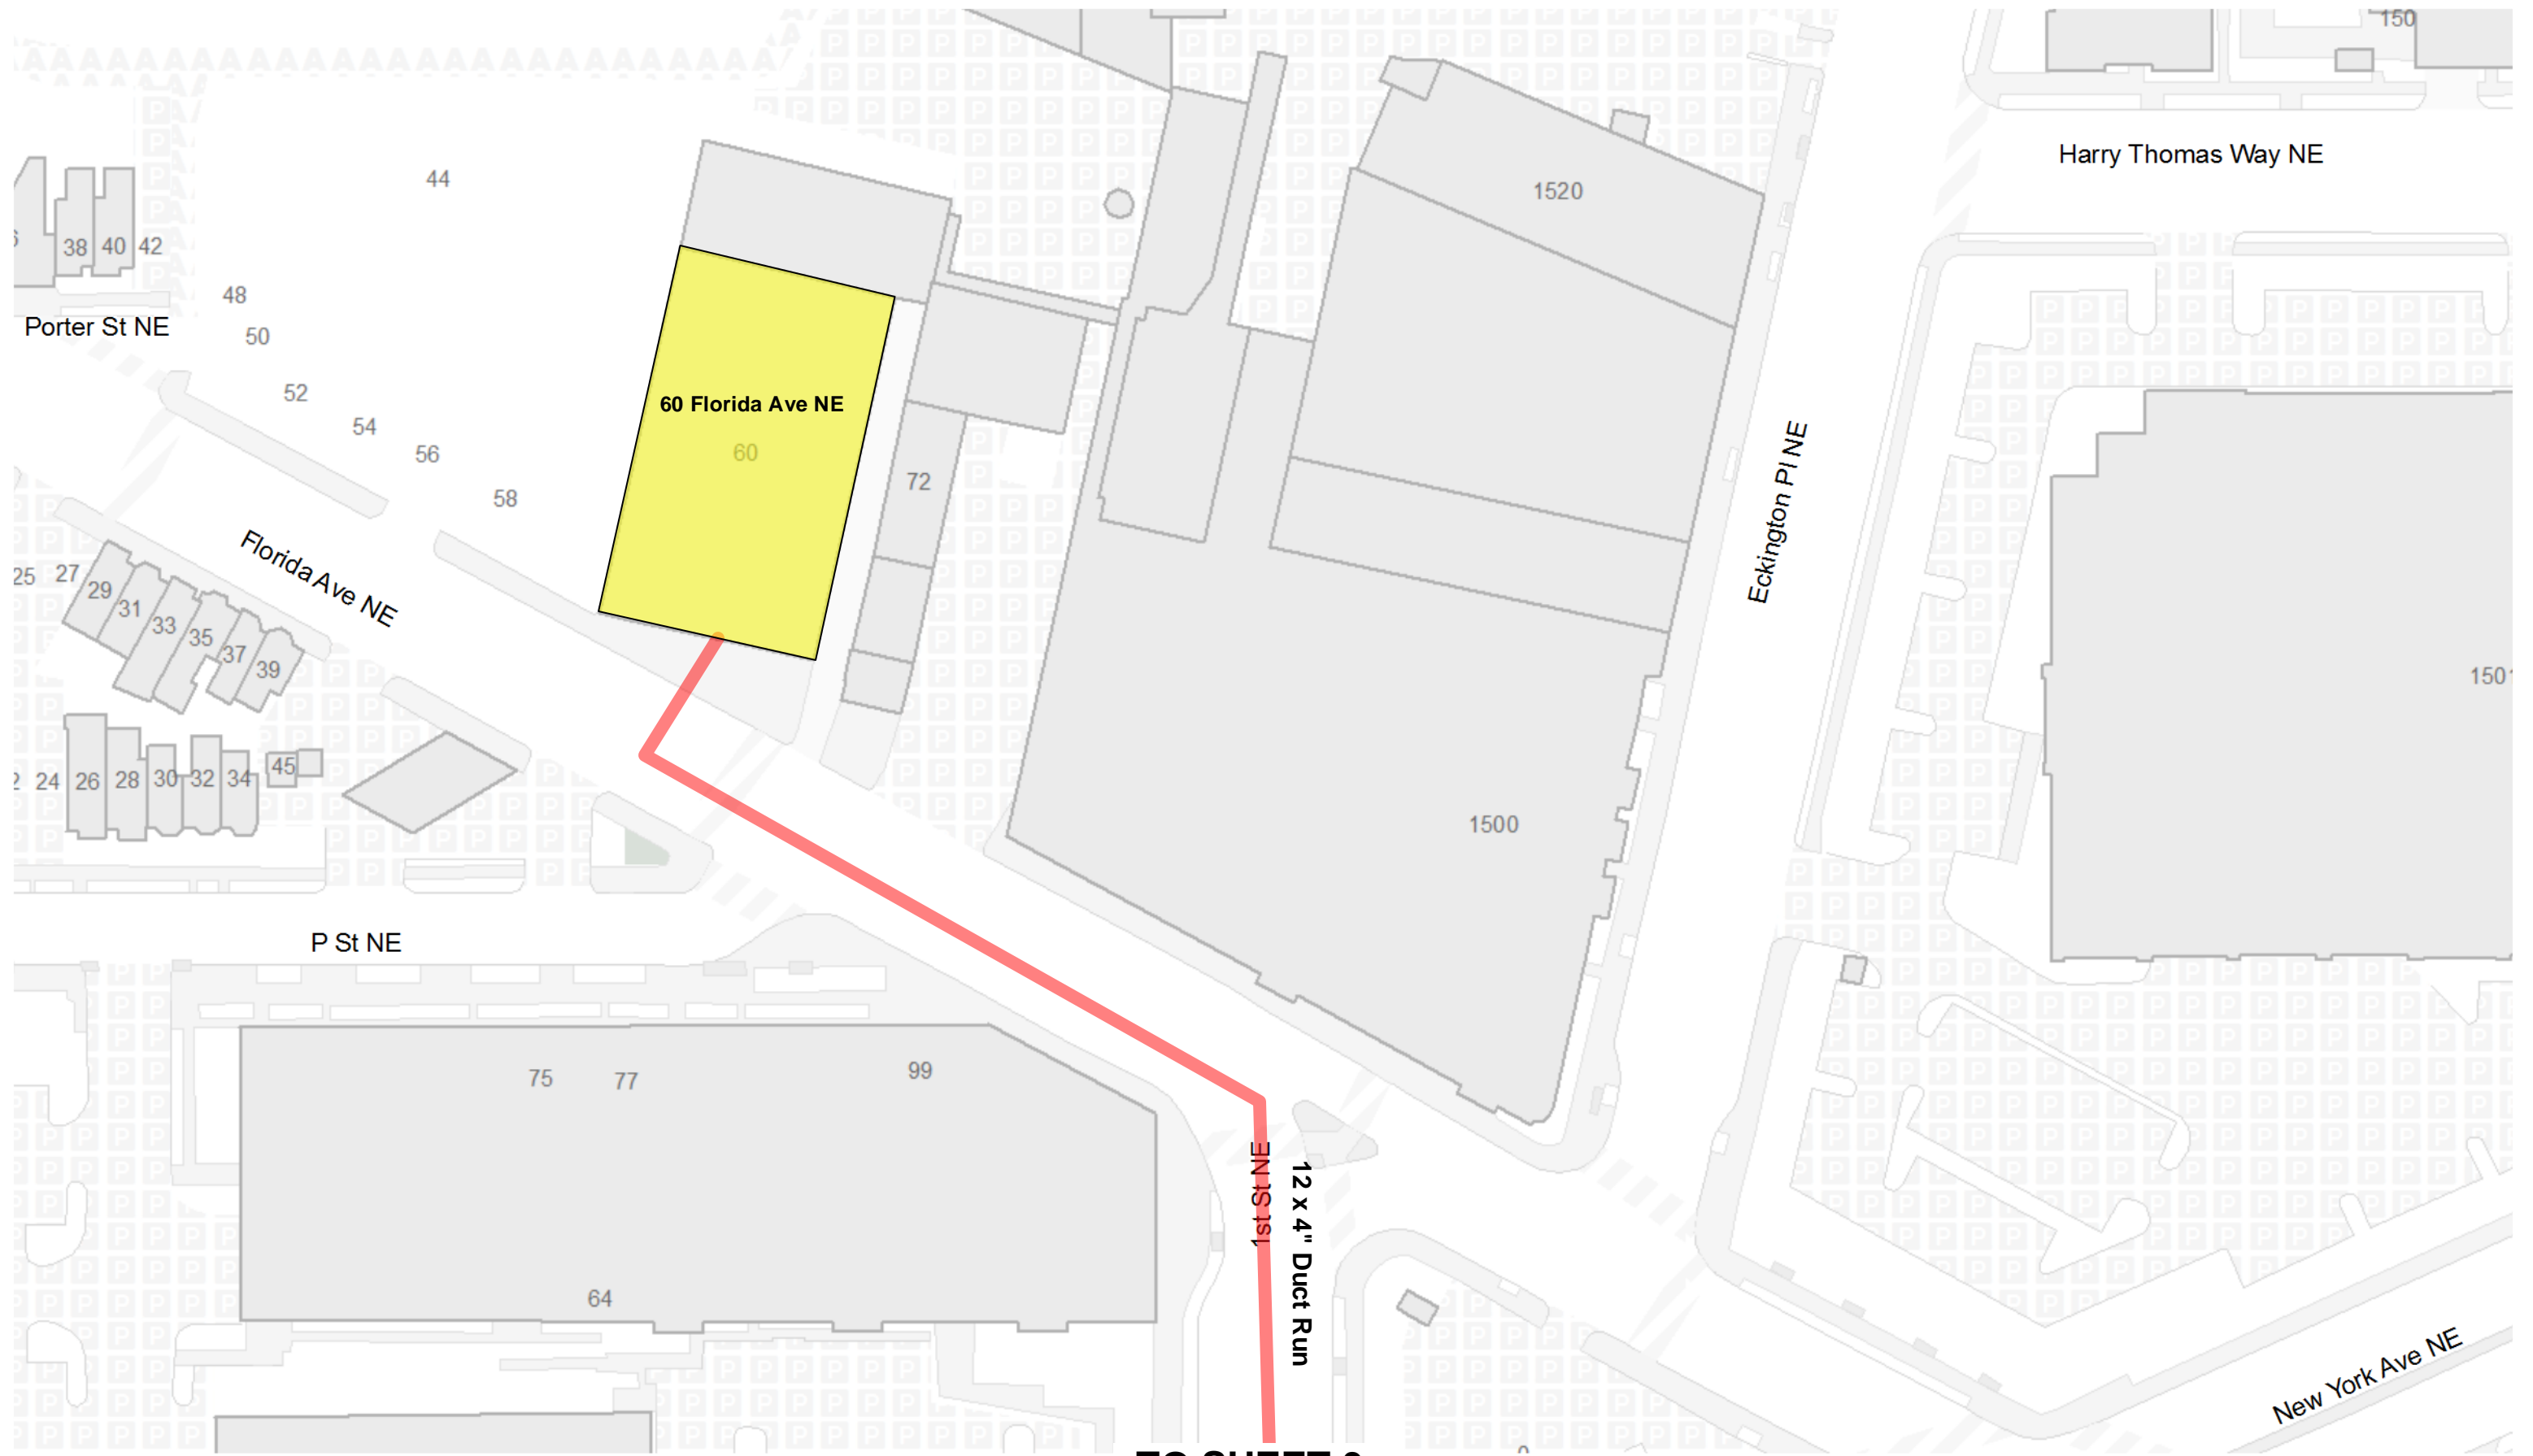

DCNET-90028

●●●●● TO SHEET 3 ●●●●●


2



Proposed Conduit Path

SITE(S)	
LOOP(S)	

....._TO SHEET 2_.....

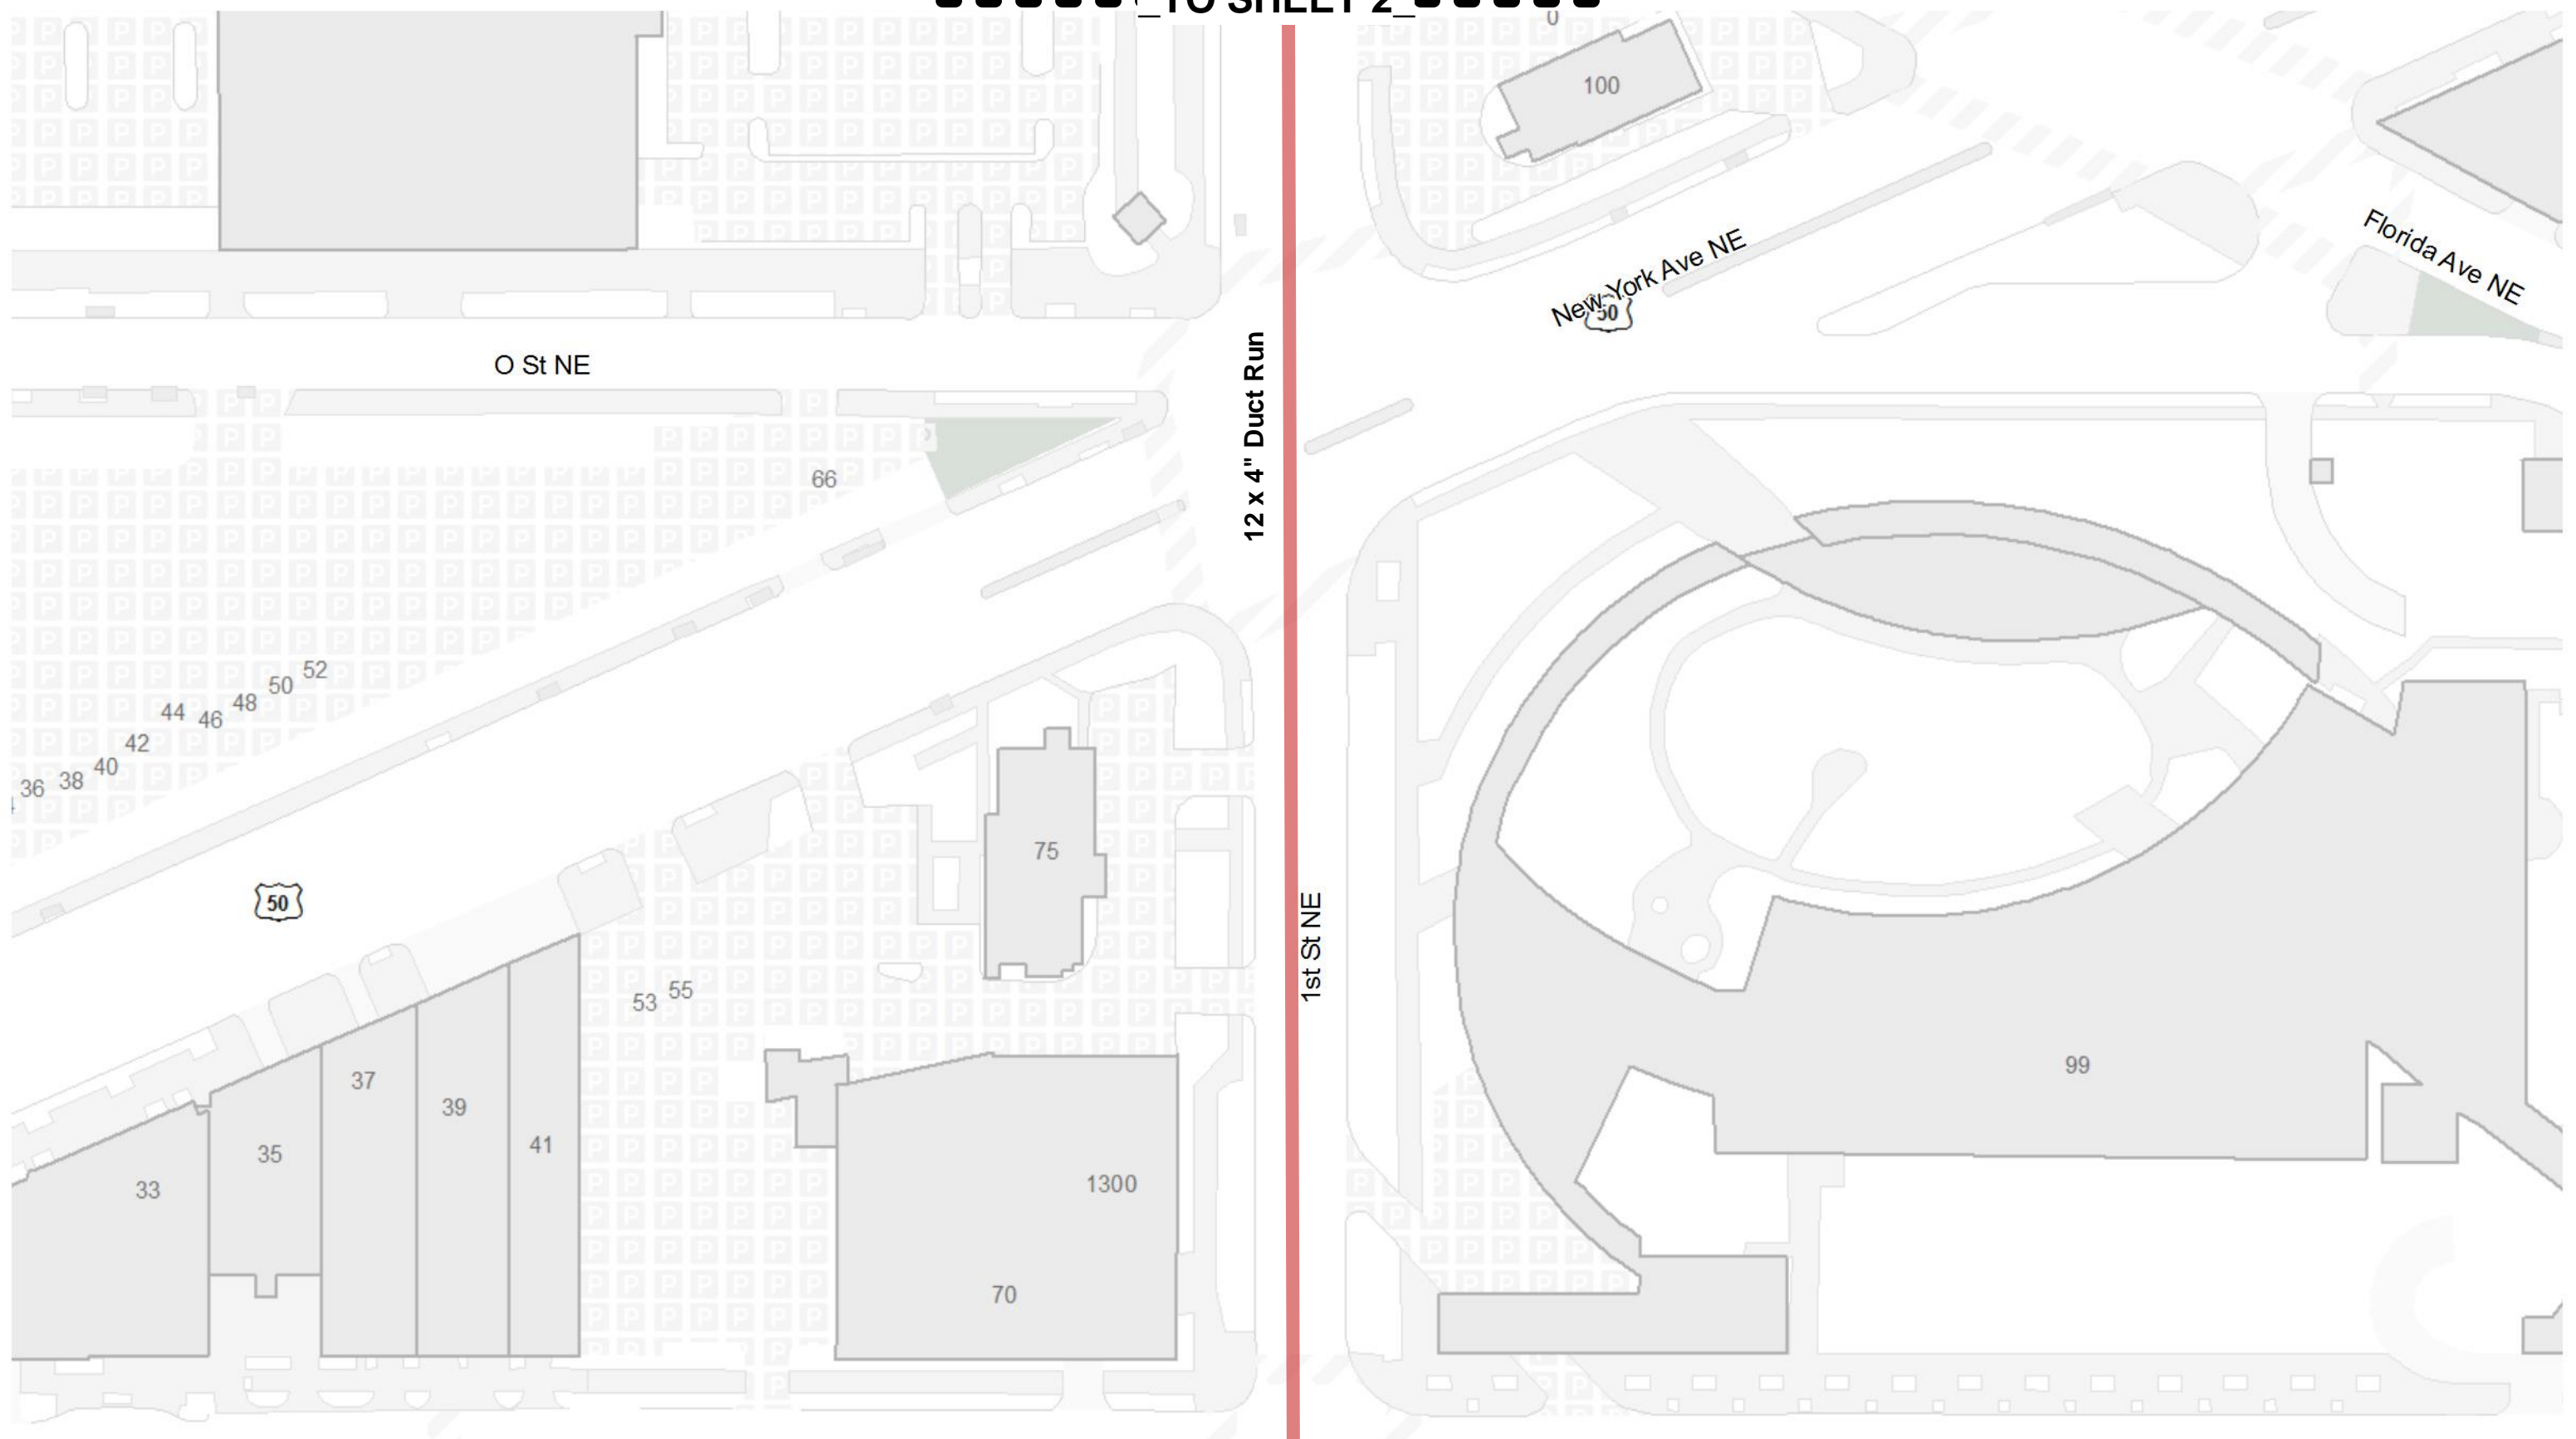

DCNET-90028

....._TO SHEET 4_.....


3



Proposed Conduit Path

SITE(S)	
LOOP(S)	
SHEET 3 OF 15	

TO SHEET 3

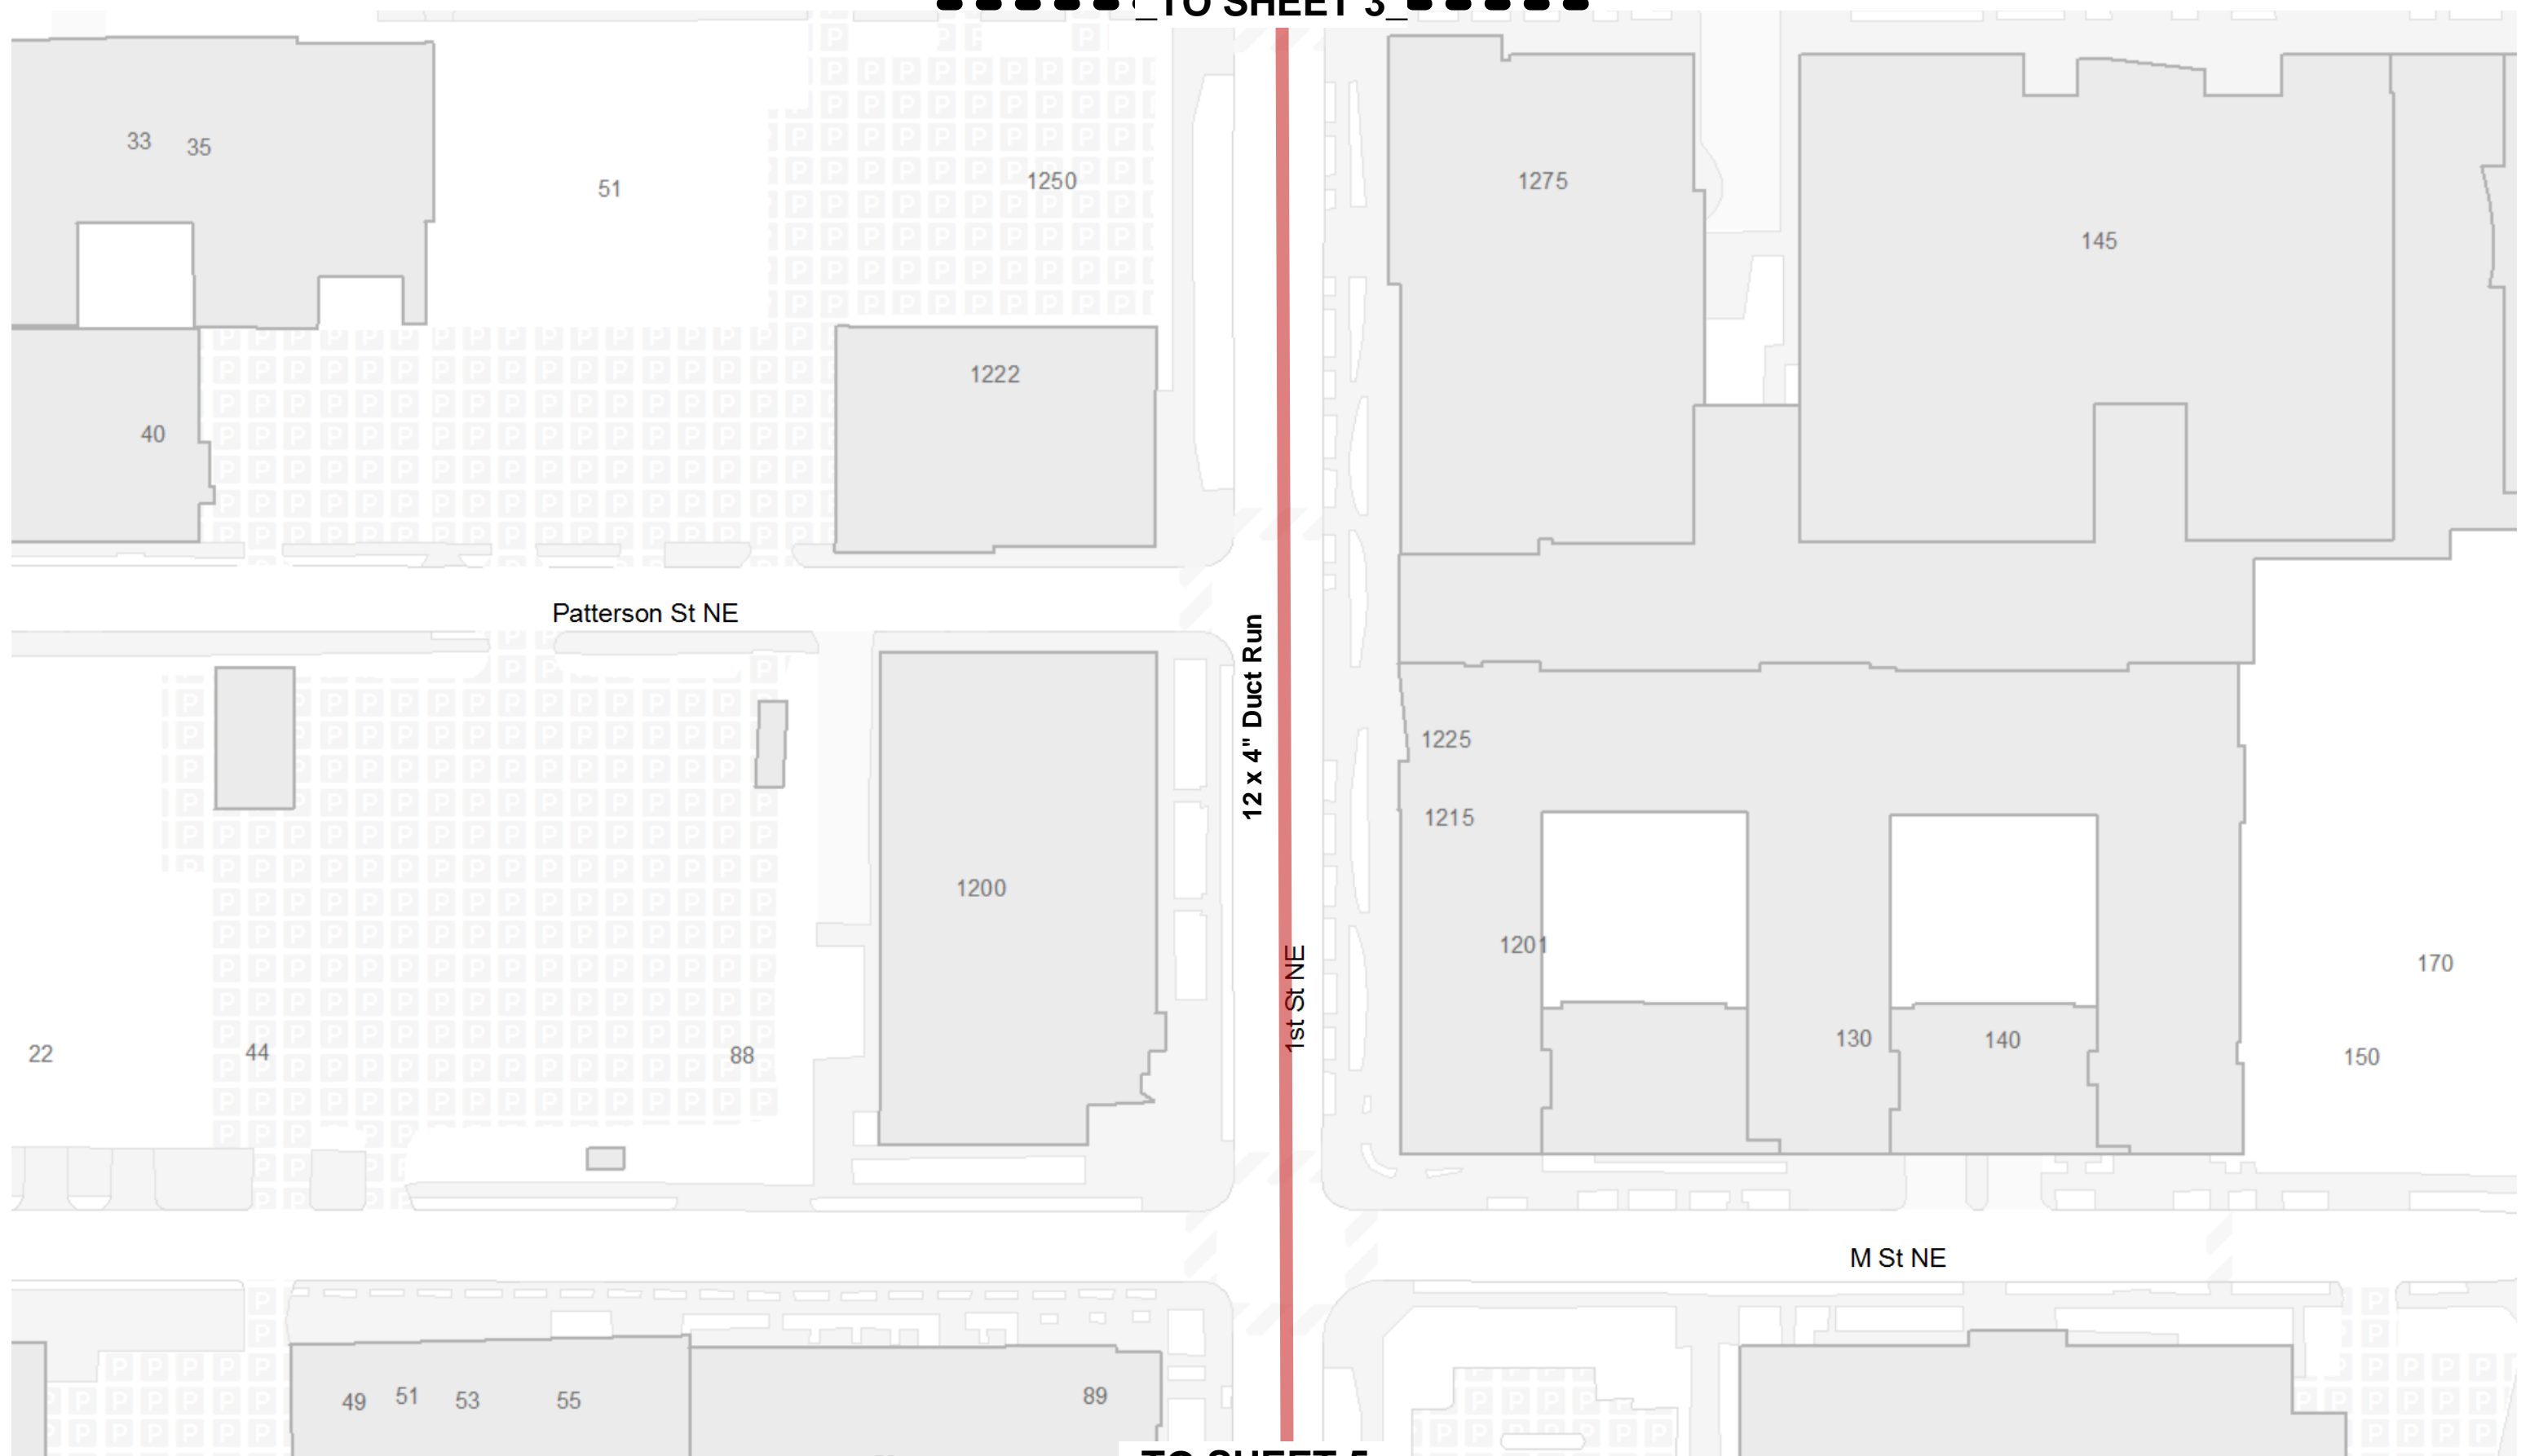

DCNET-90028

TO SHEET 5


4



Proposed Conduit Path

SITE(S)	
LOOP(S)	
SHEET 4 OF 15	

TO SHEET 4

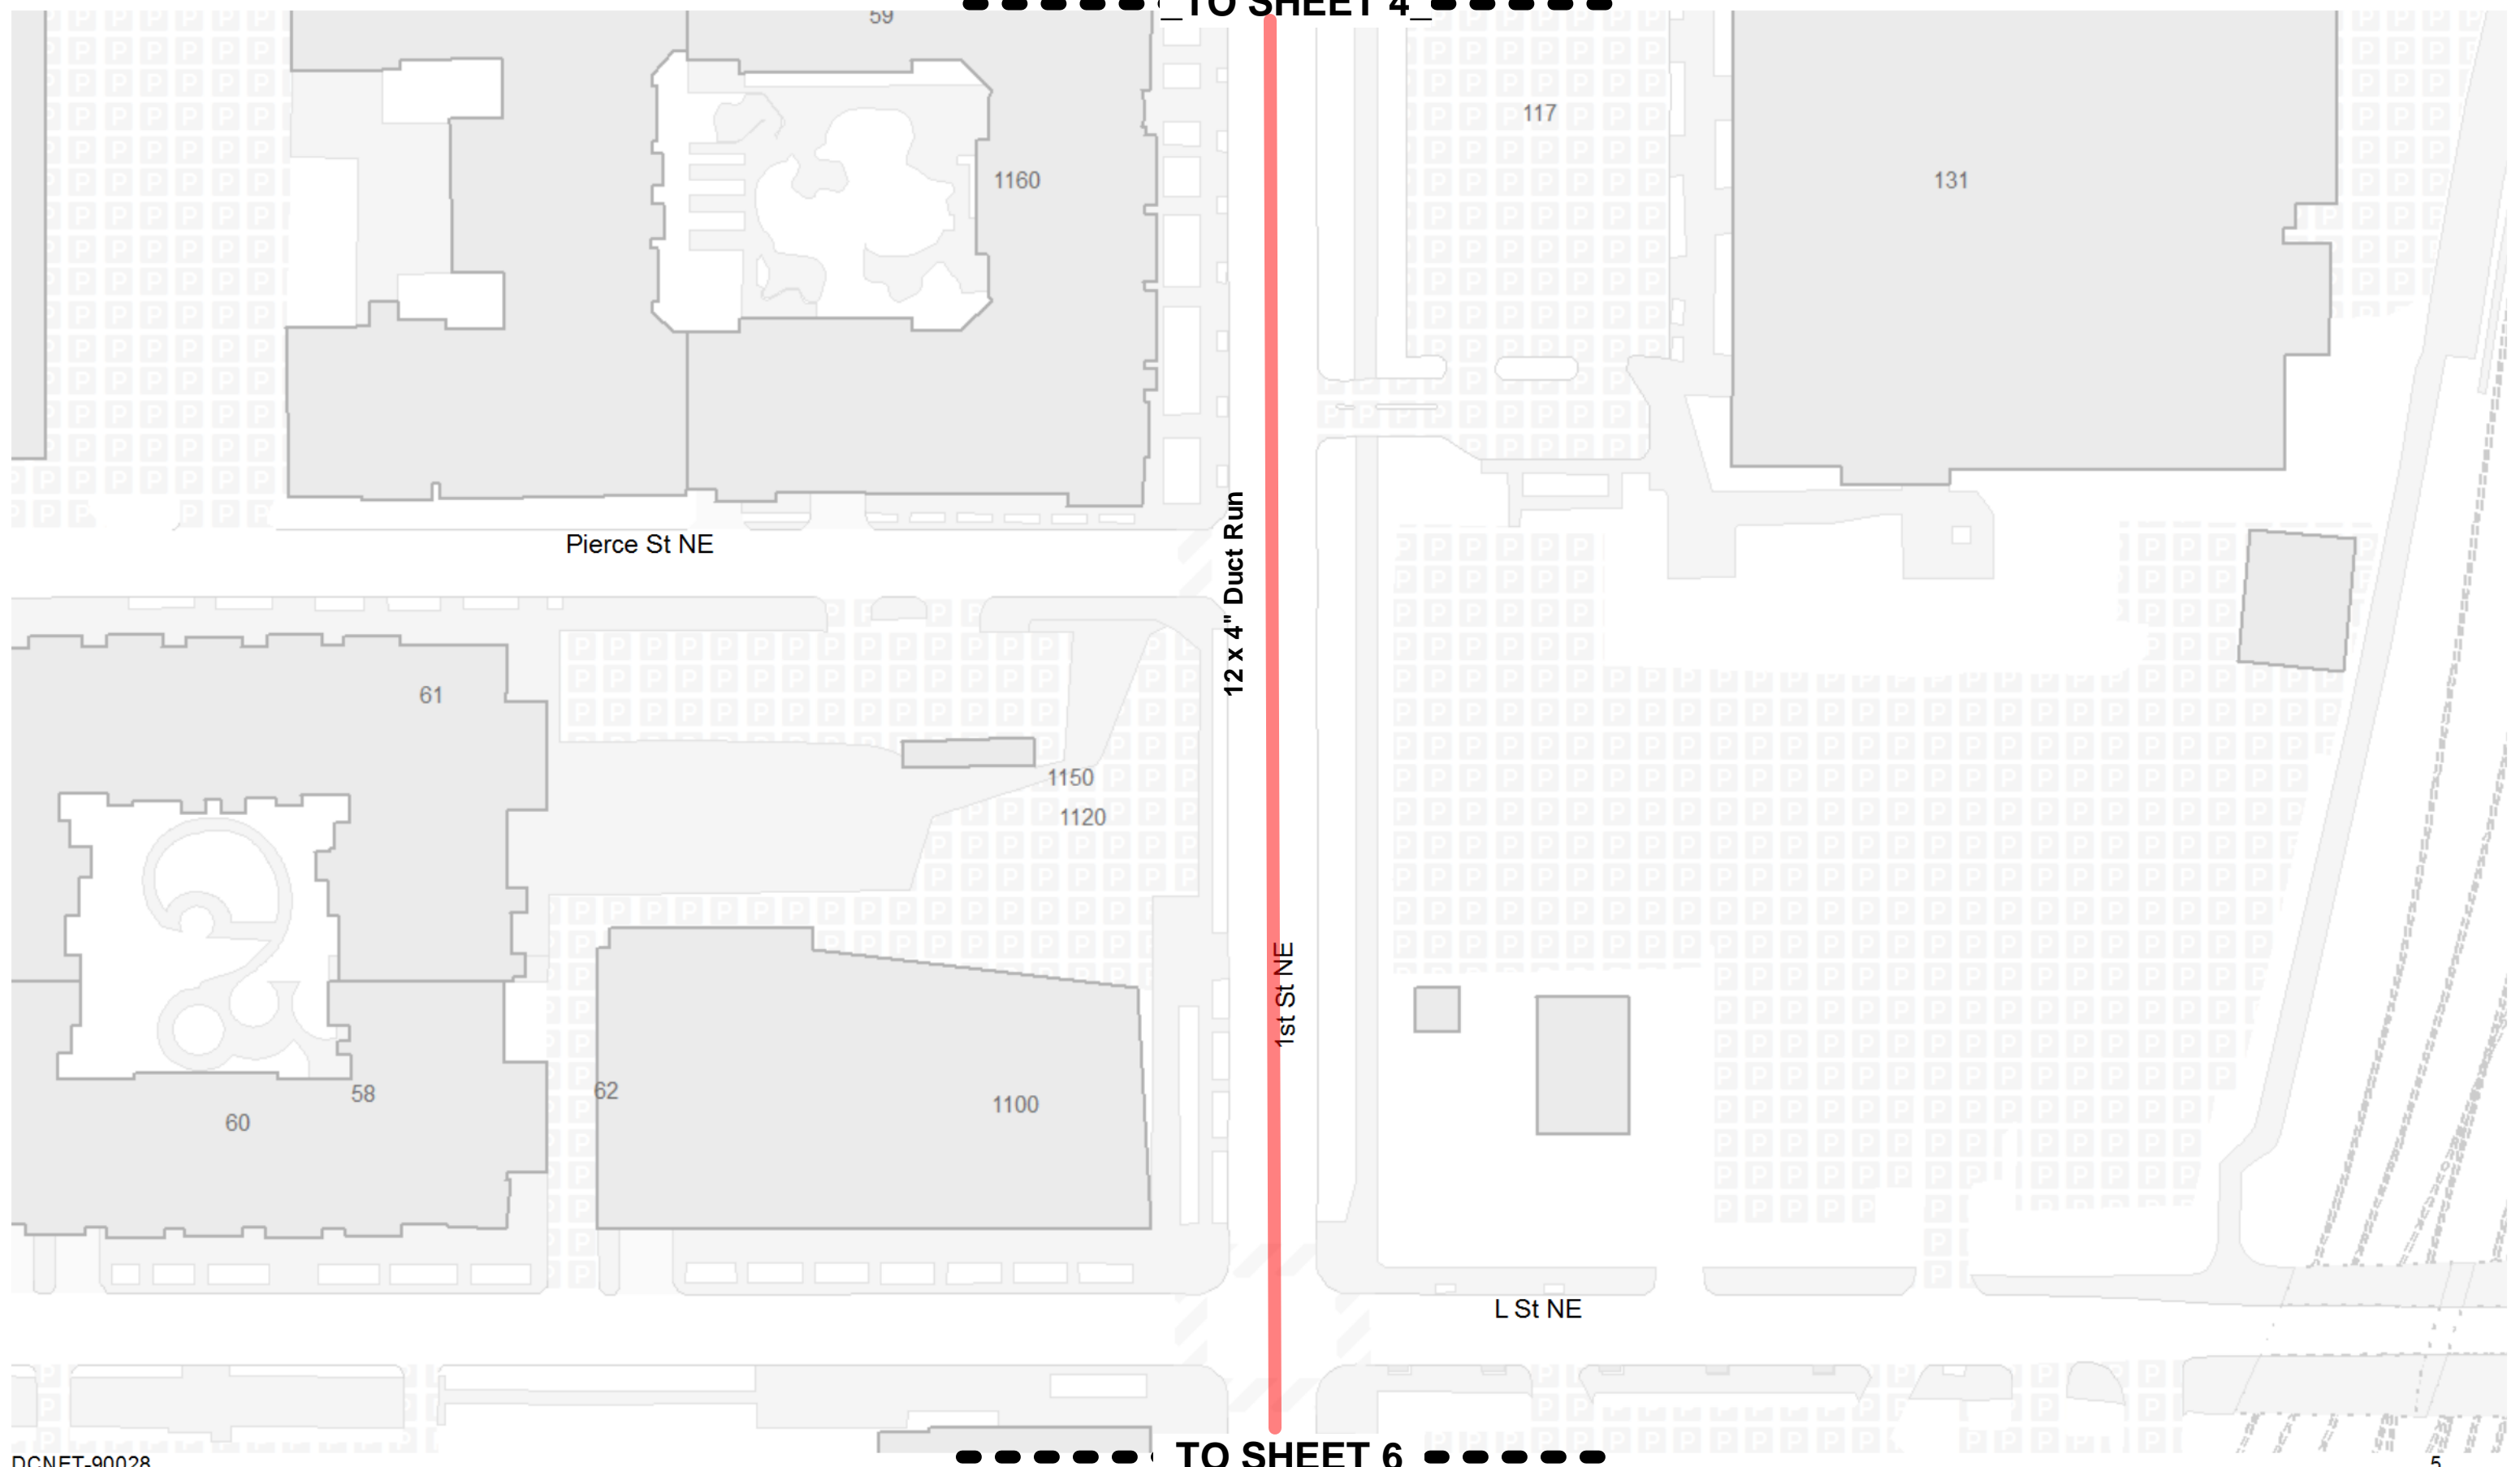

DCNET-90028





TO SHEET 6



Proposed Conduit Path

SITE(S)	
LOOP(S)	
SHEET 5 OF 15	

..... TO SHEET 5

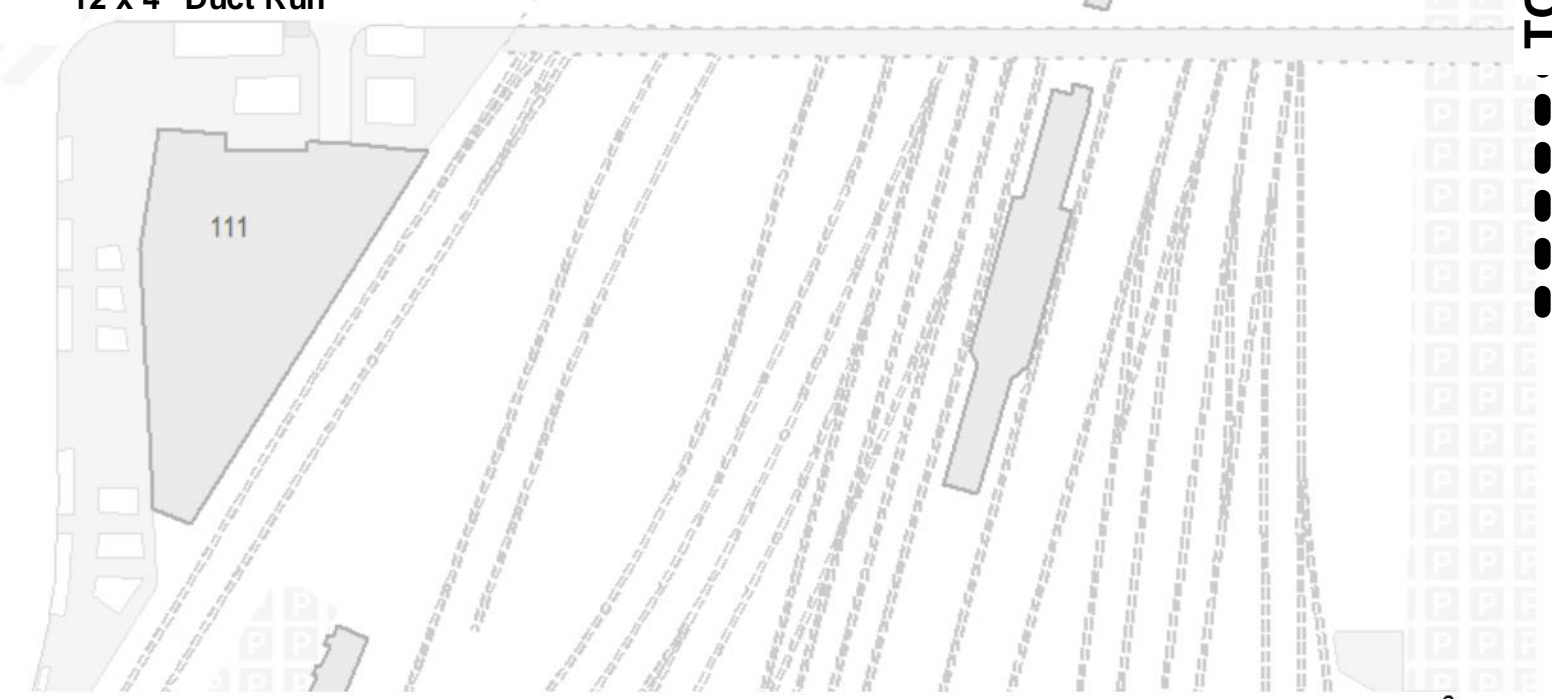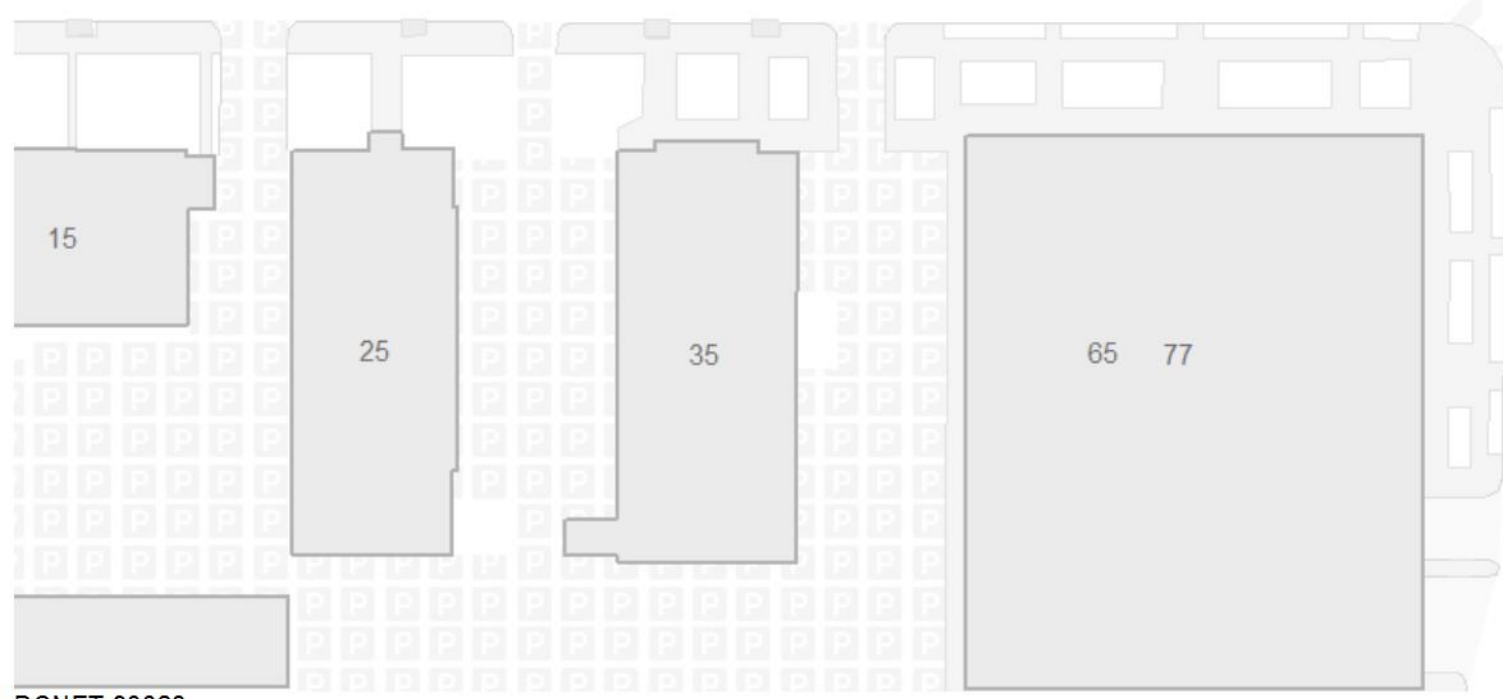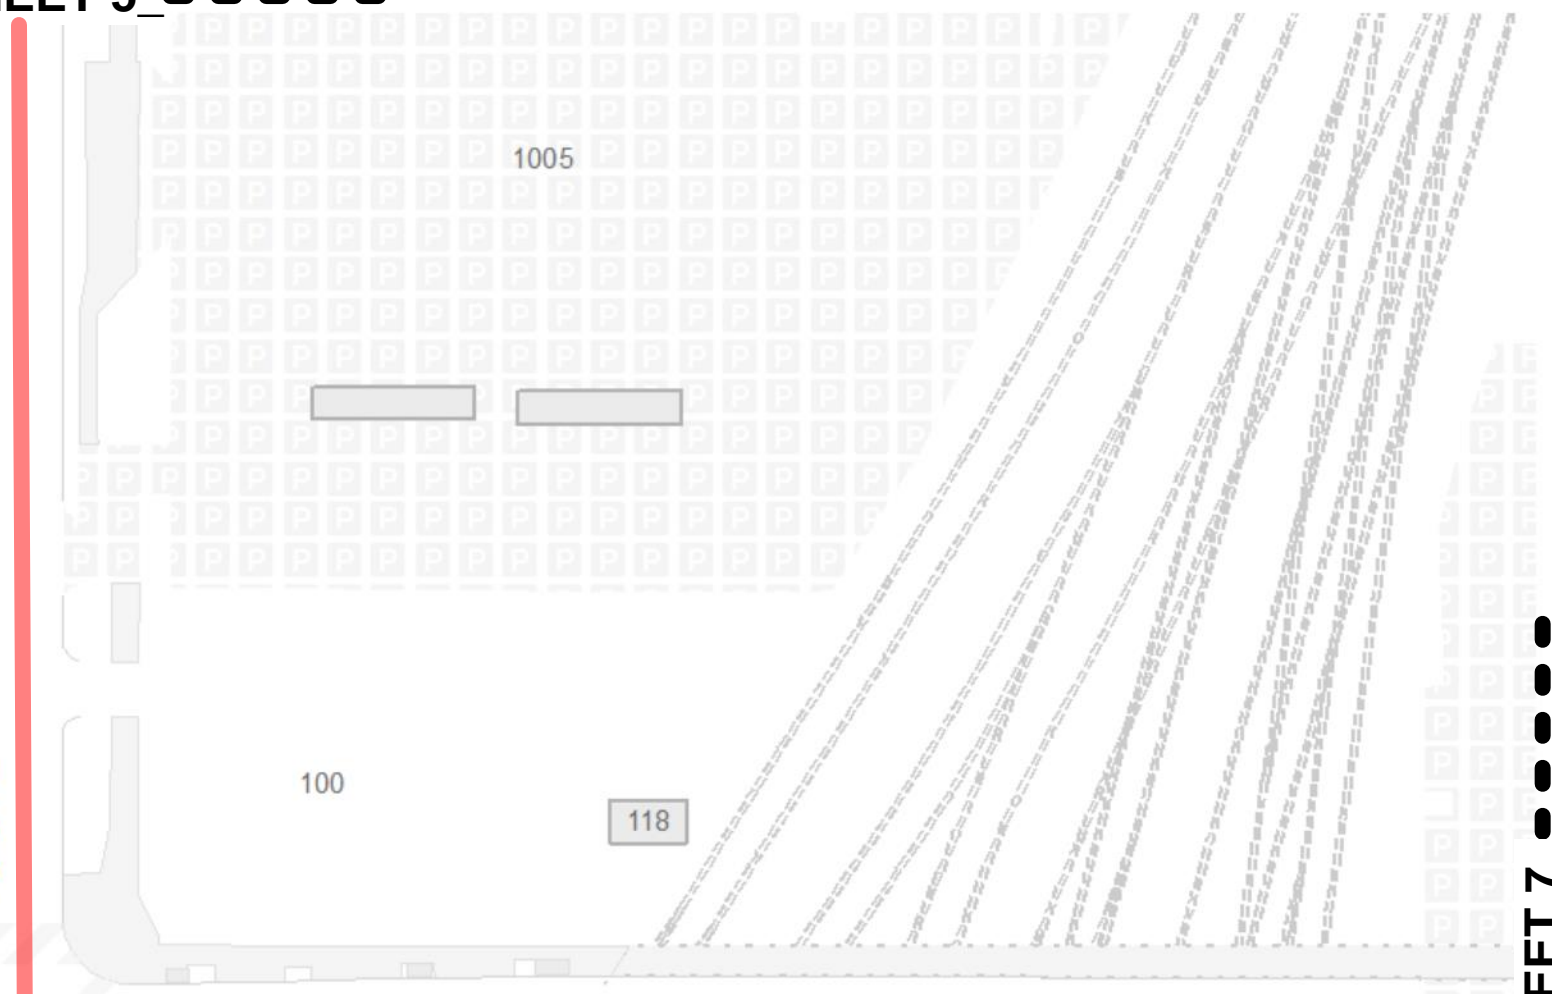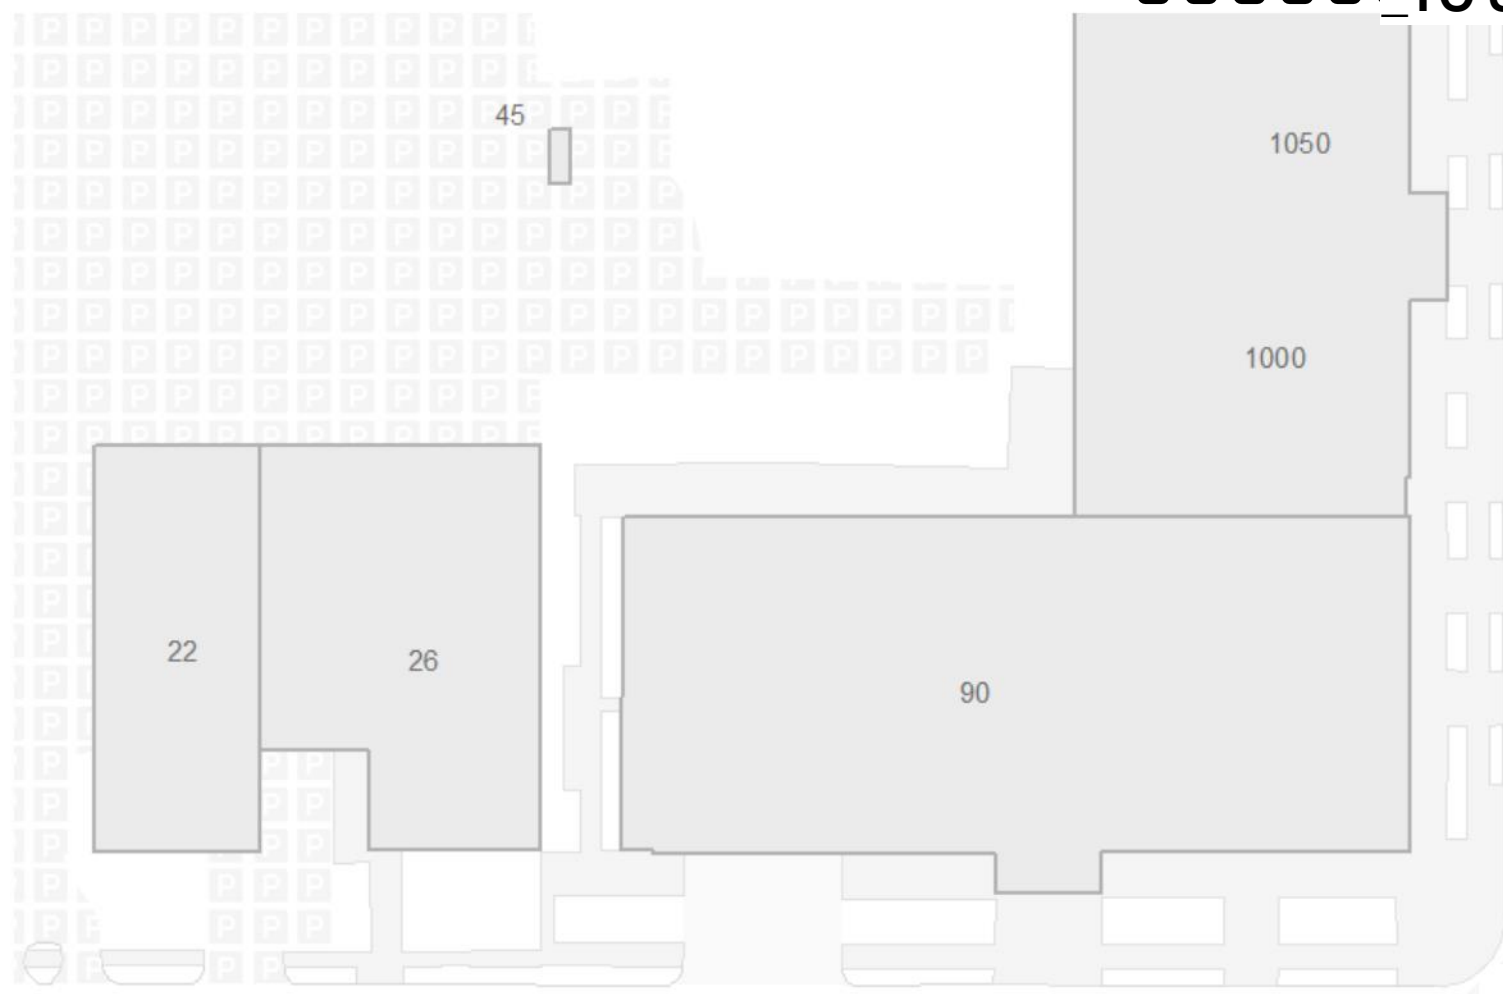

DCNET-90028

6

..... TO SHEET 7




Proposed Conduit Path

SITE(S)	
LOOP(S)	


TO SHEET 6

TO SHEET 8

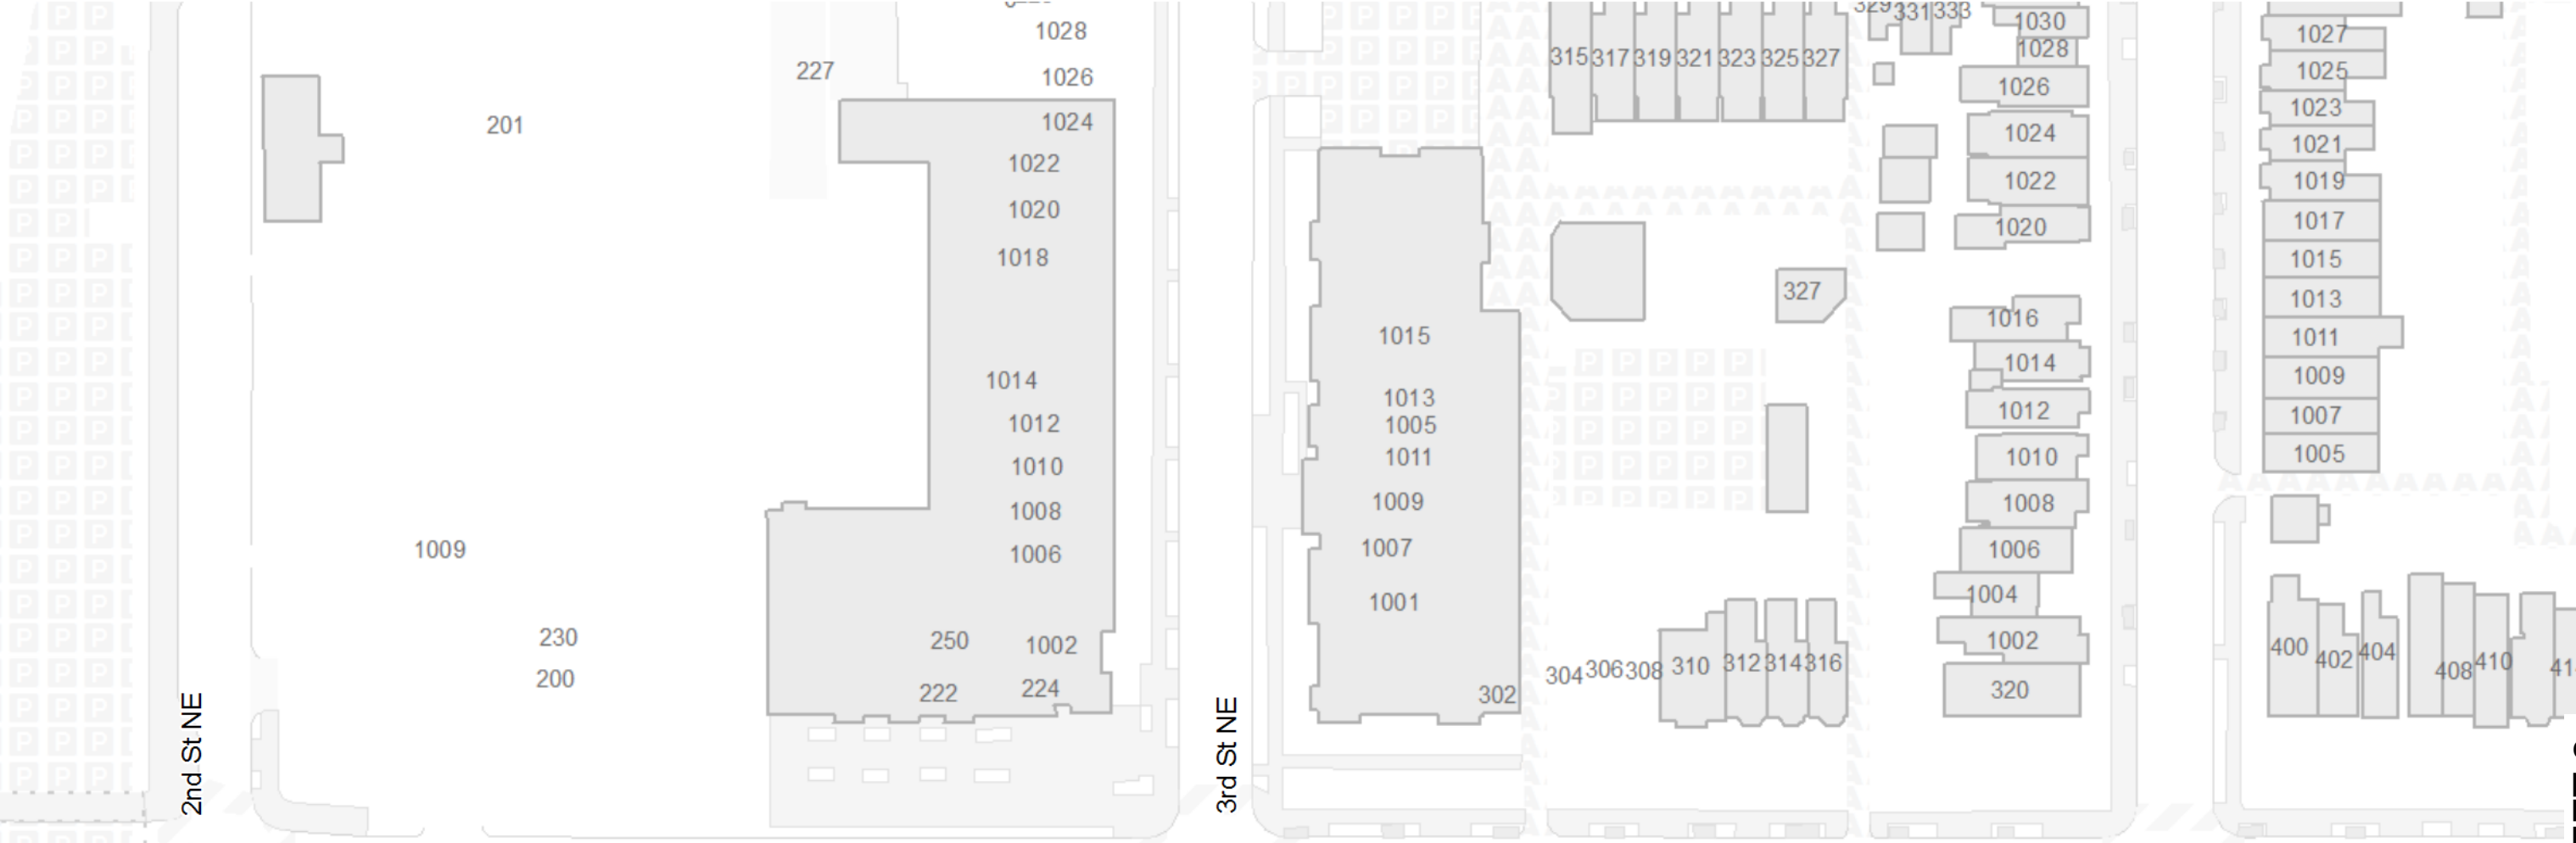

K St NE

12 x 4" Duct Run

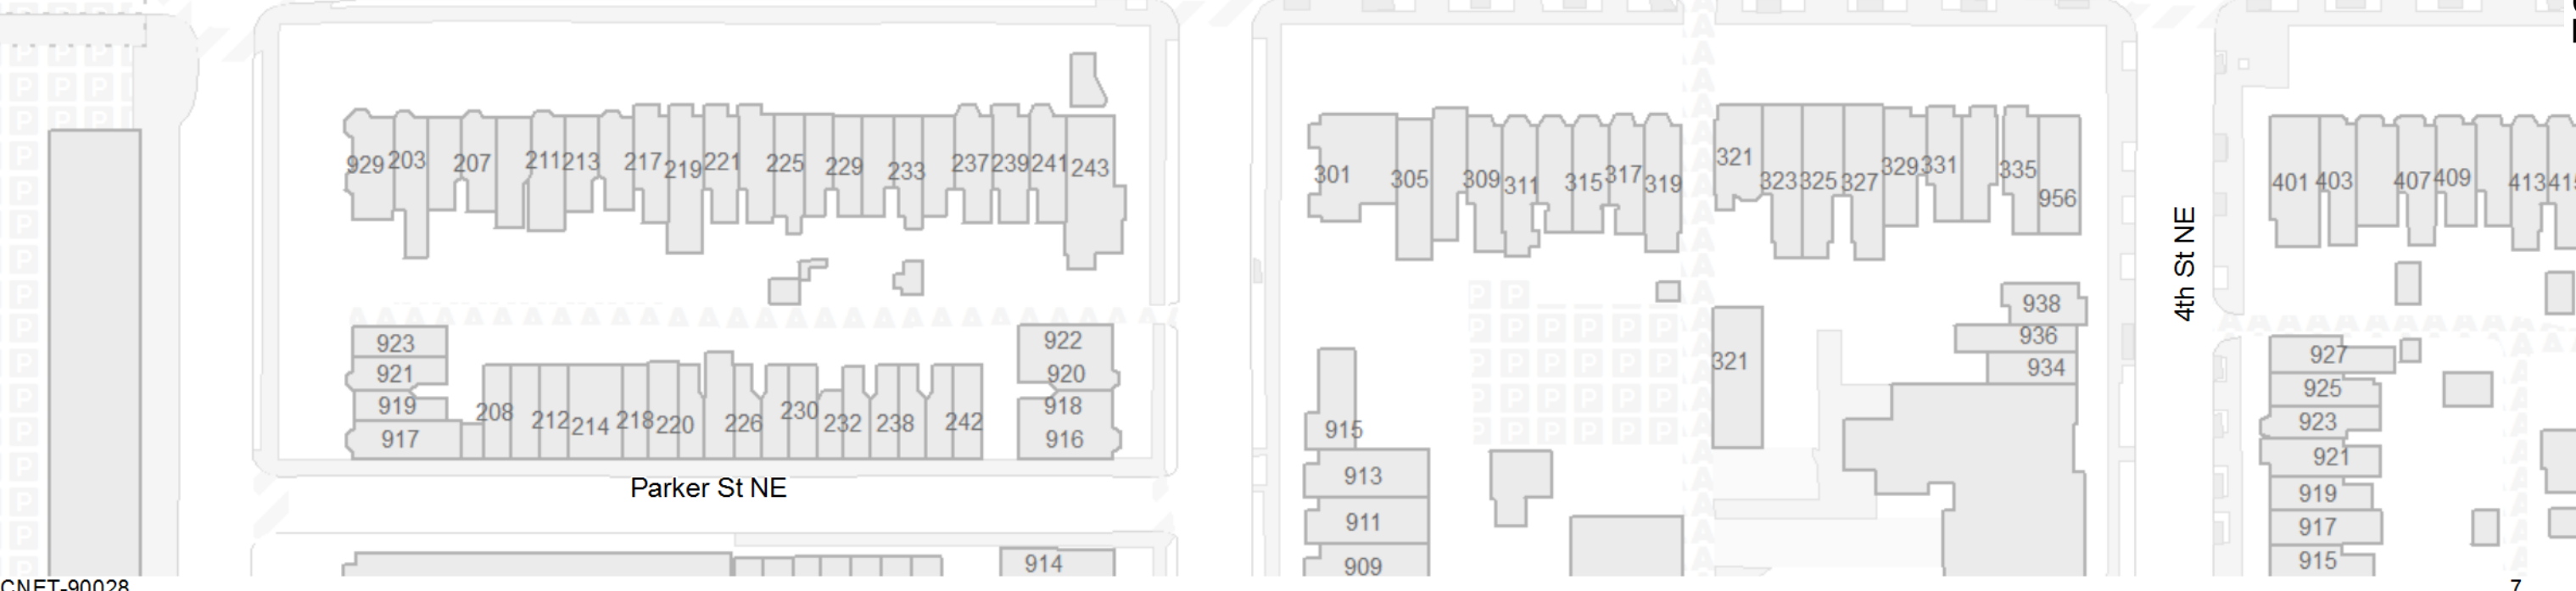



DCNET-90028

7



Proposed Conduit Path

SITE(S)	
LOOP(S)	
SHEET 7 OF 15	

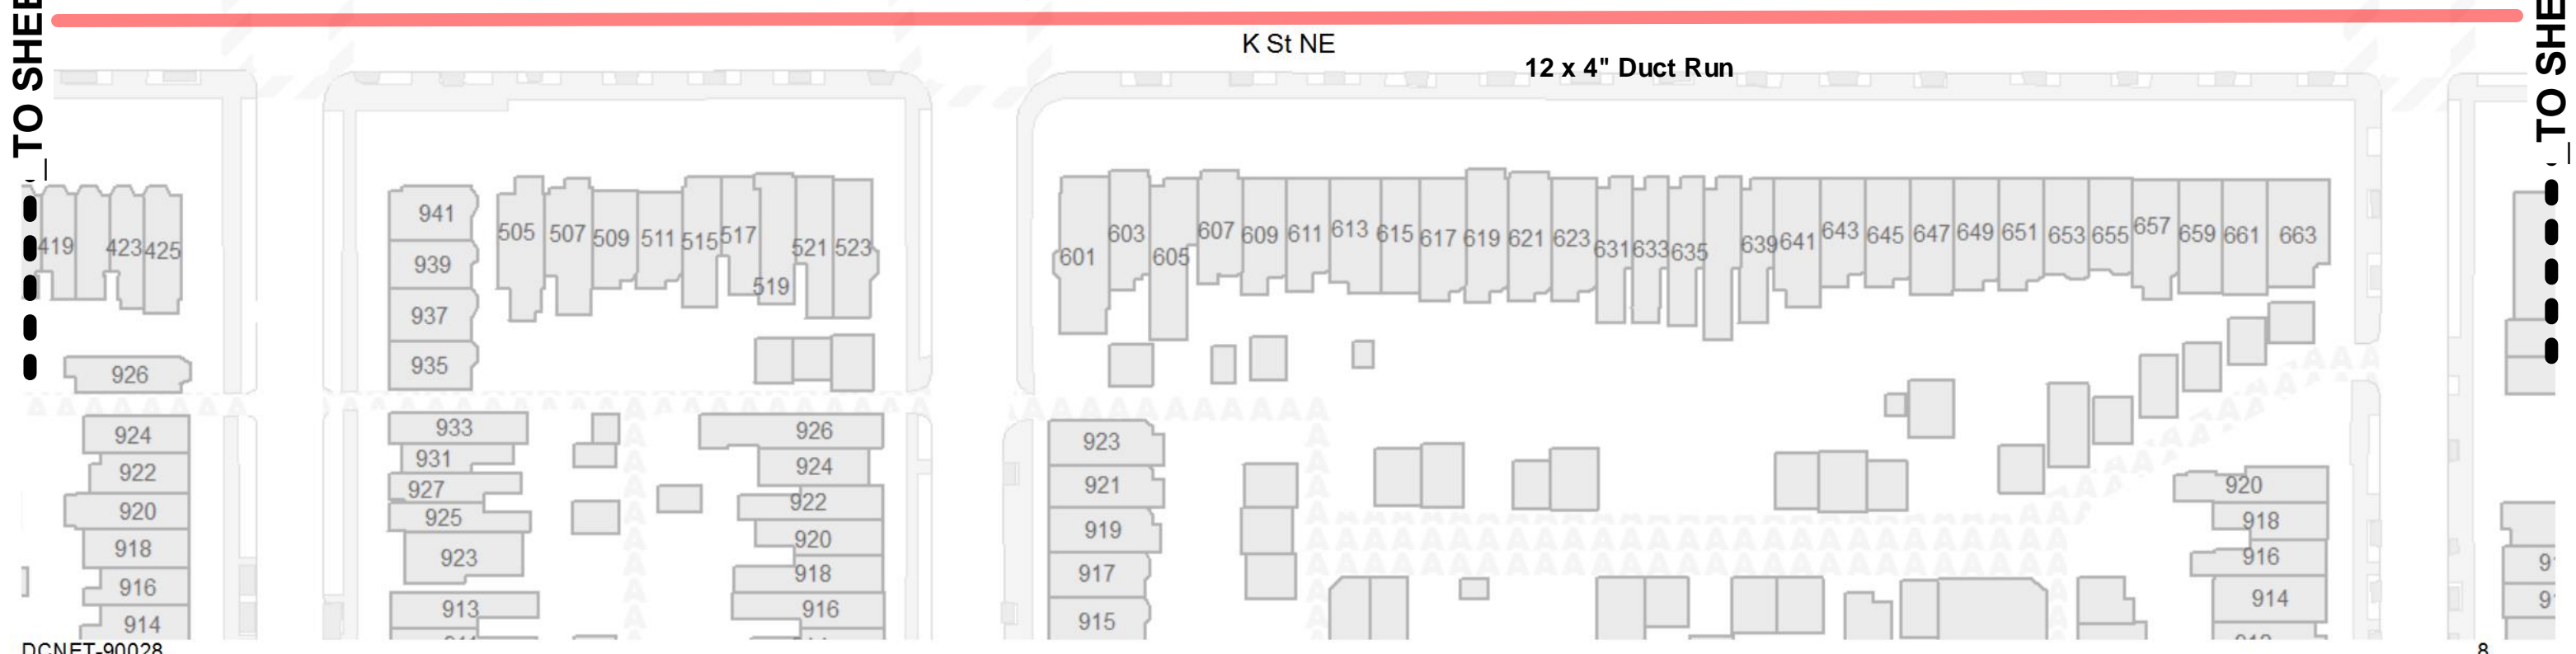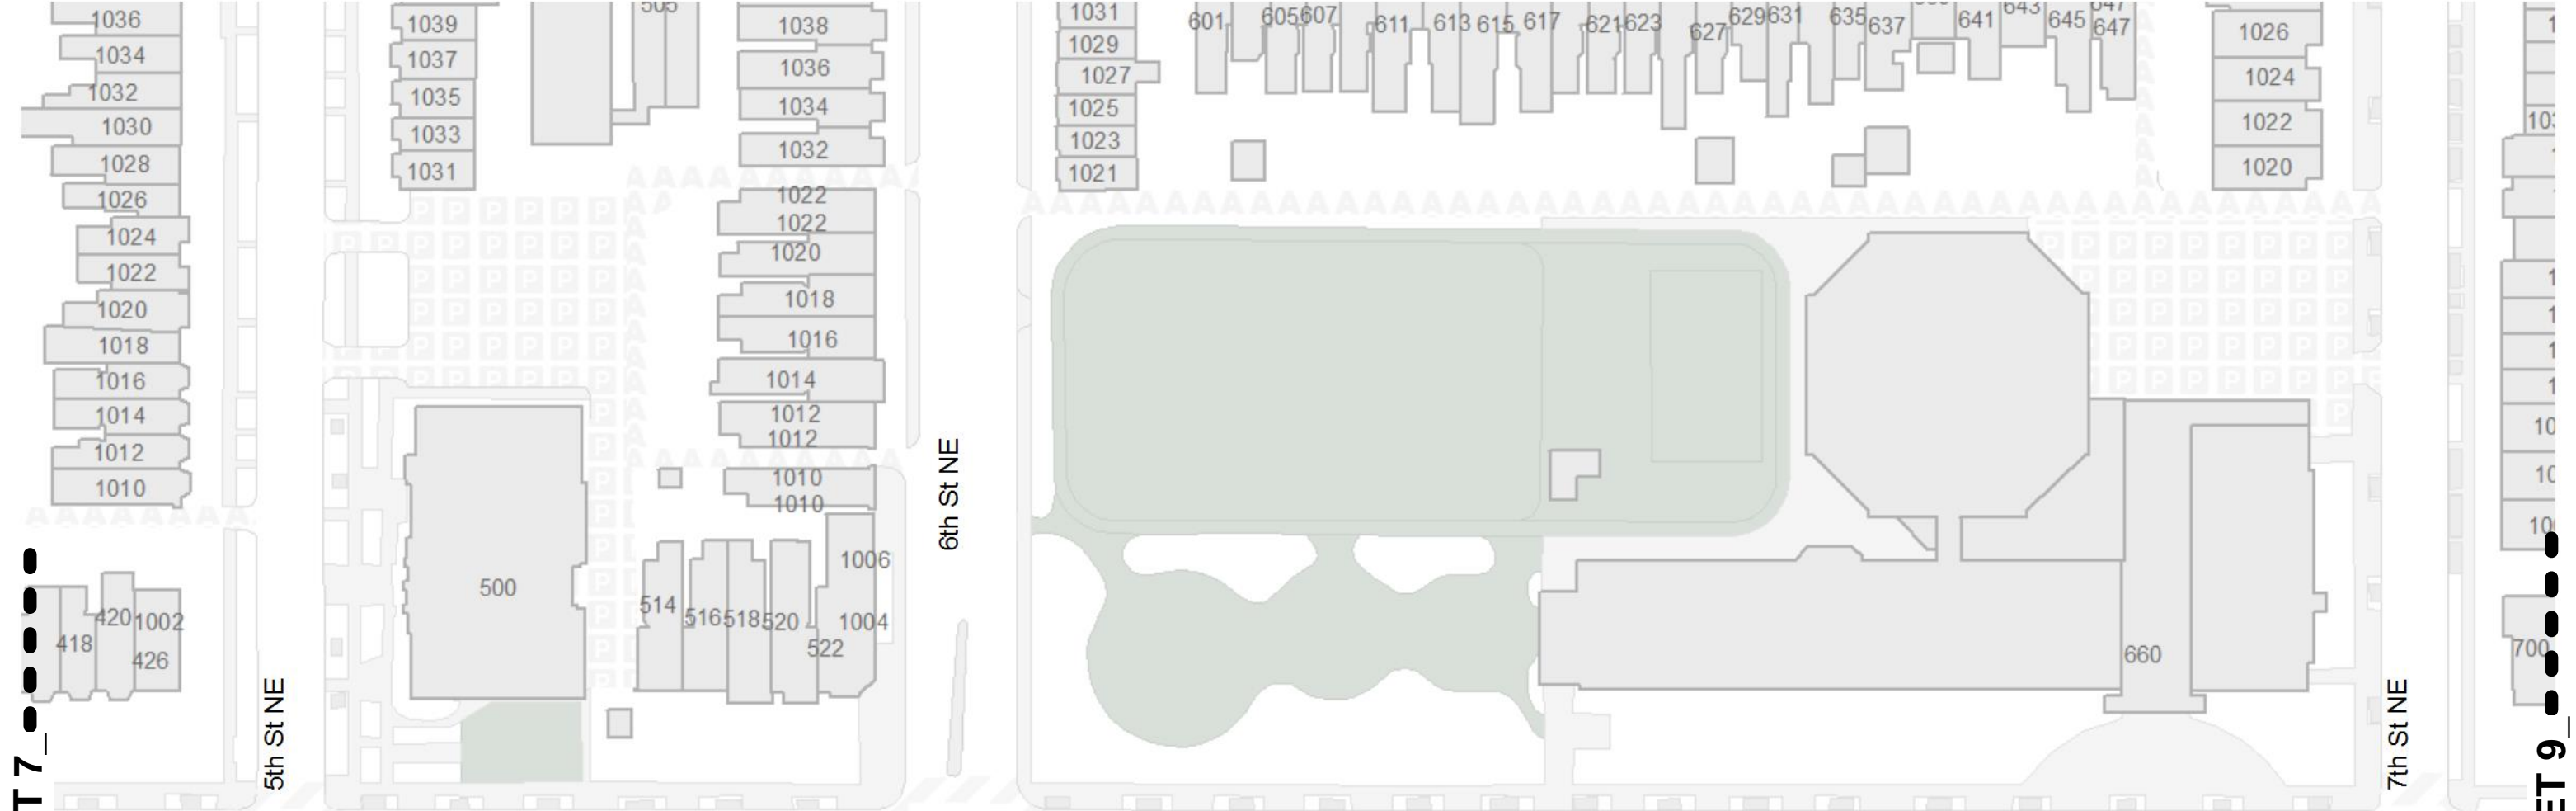

DCNET-90028

8



Proposed Conduit Path

SITE(S)
LOOP(S)

TO SHEET 10



TO SHEET 8

DCNET-90028

9



Proposed Conduit Path

SITE(S)	
LOOP(S)	
SHEET 9 OF 15	




..... TO SHEET 11

DCNET-90028 TO SHEET 9



Proposed Conduit Path

SITE(S)
LOOP(S)

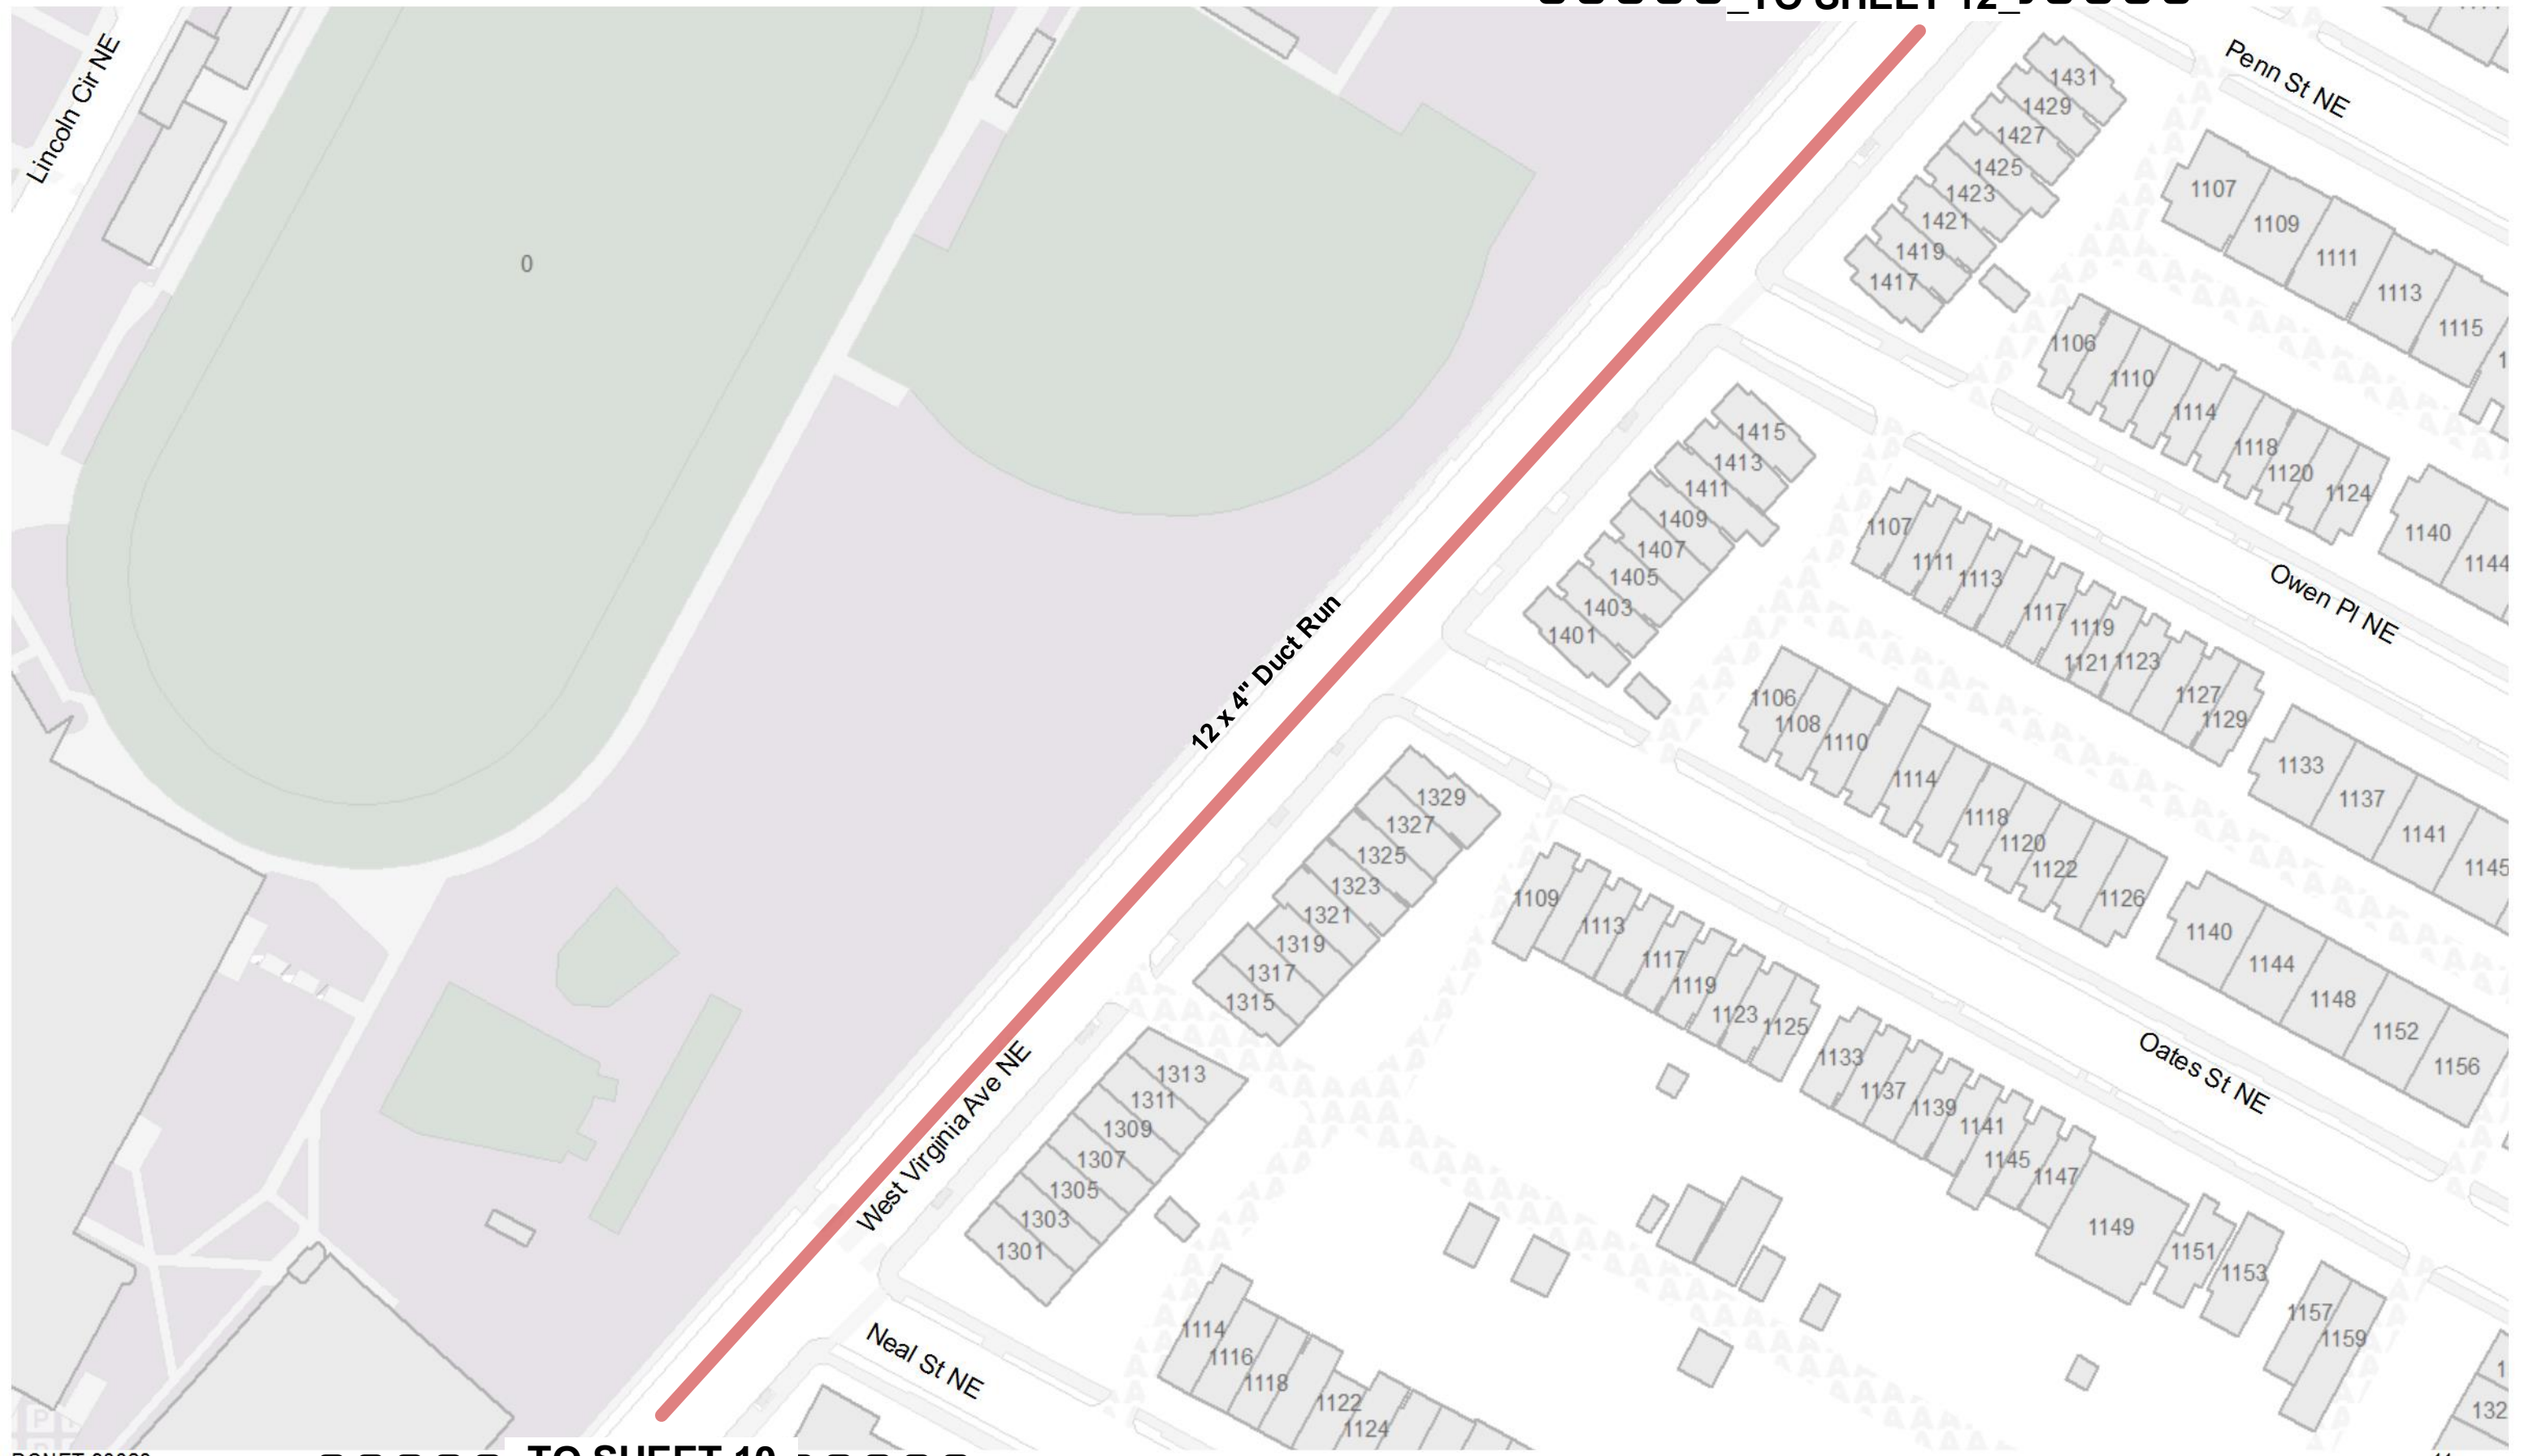

DCNET-90028

....._TO SHEET 10_.....

....._TO SHEET 12_.....



Proposed Conduit Path

SITE(S)	
LOOP(S)	
SHEET 11 OF 15	

....._TO SHEET 13_.....



DCNET-90028_TO SHEET 11_.....



Proposed Conduit Path

SITE(S)	
LOOP(S)	
SHEET 12 OF 15	



DCNET-90028

TO SHEET 12

13


TO SHEET 14



Proposed Conduit Path

SITE(S)	
LOOP(S)	
SHEET 13 OF 15	

TO SHEET 13

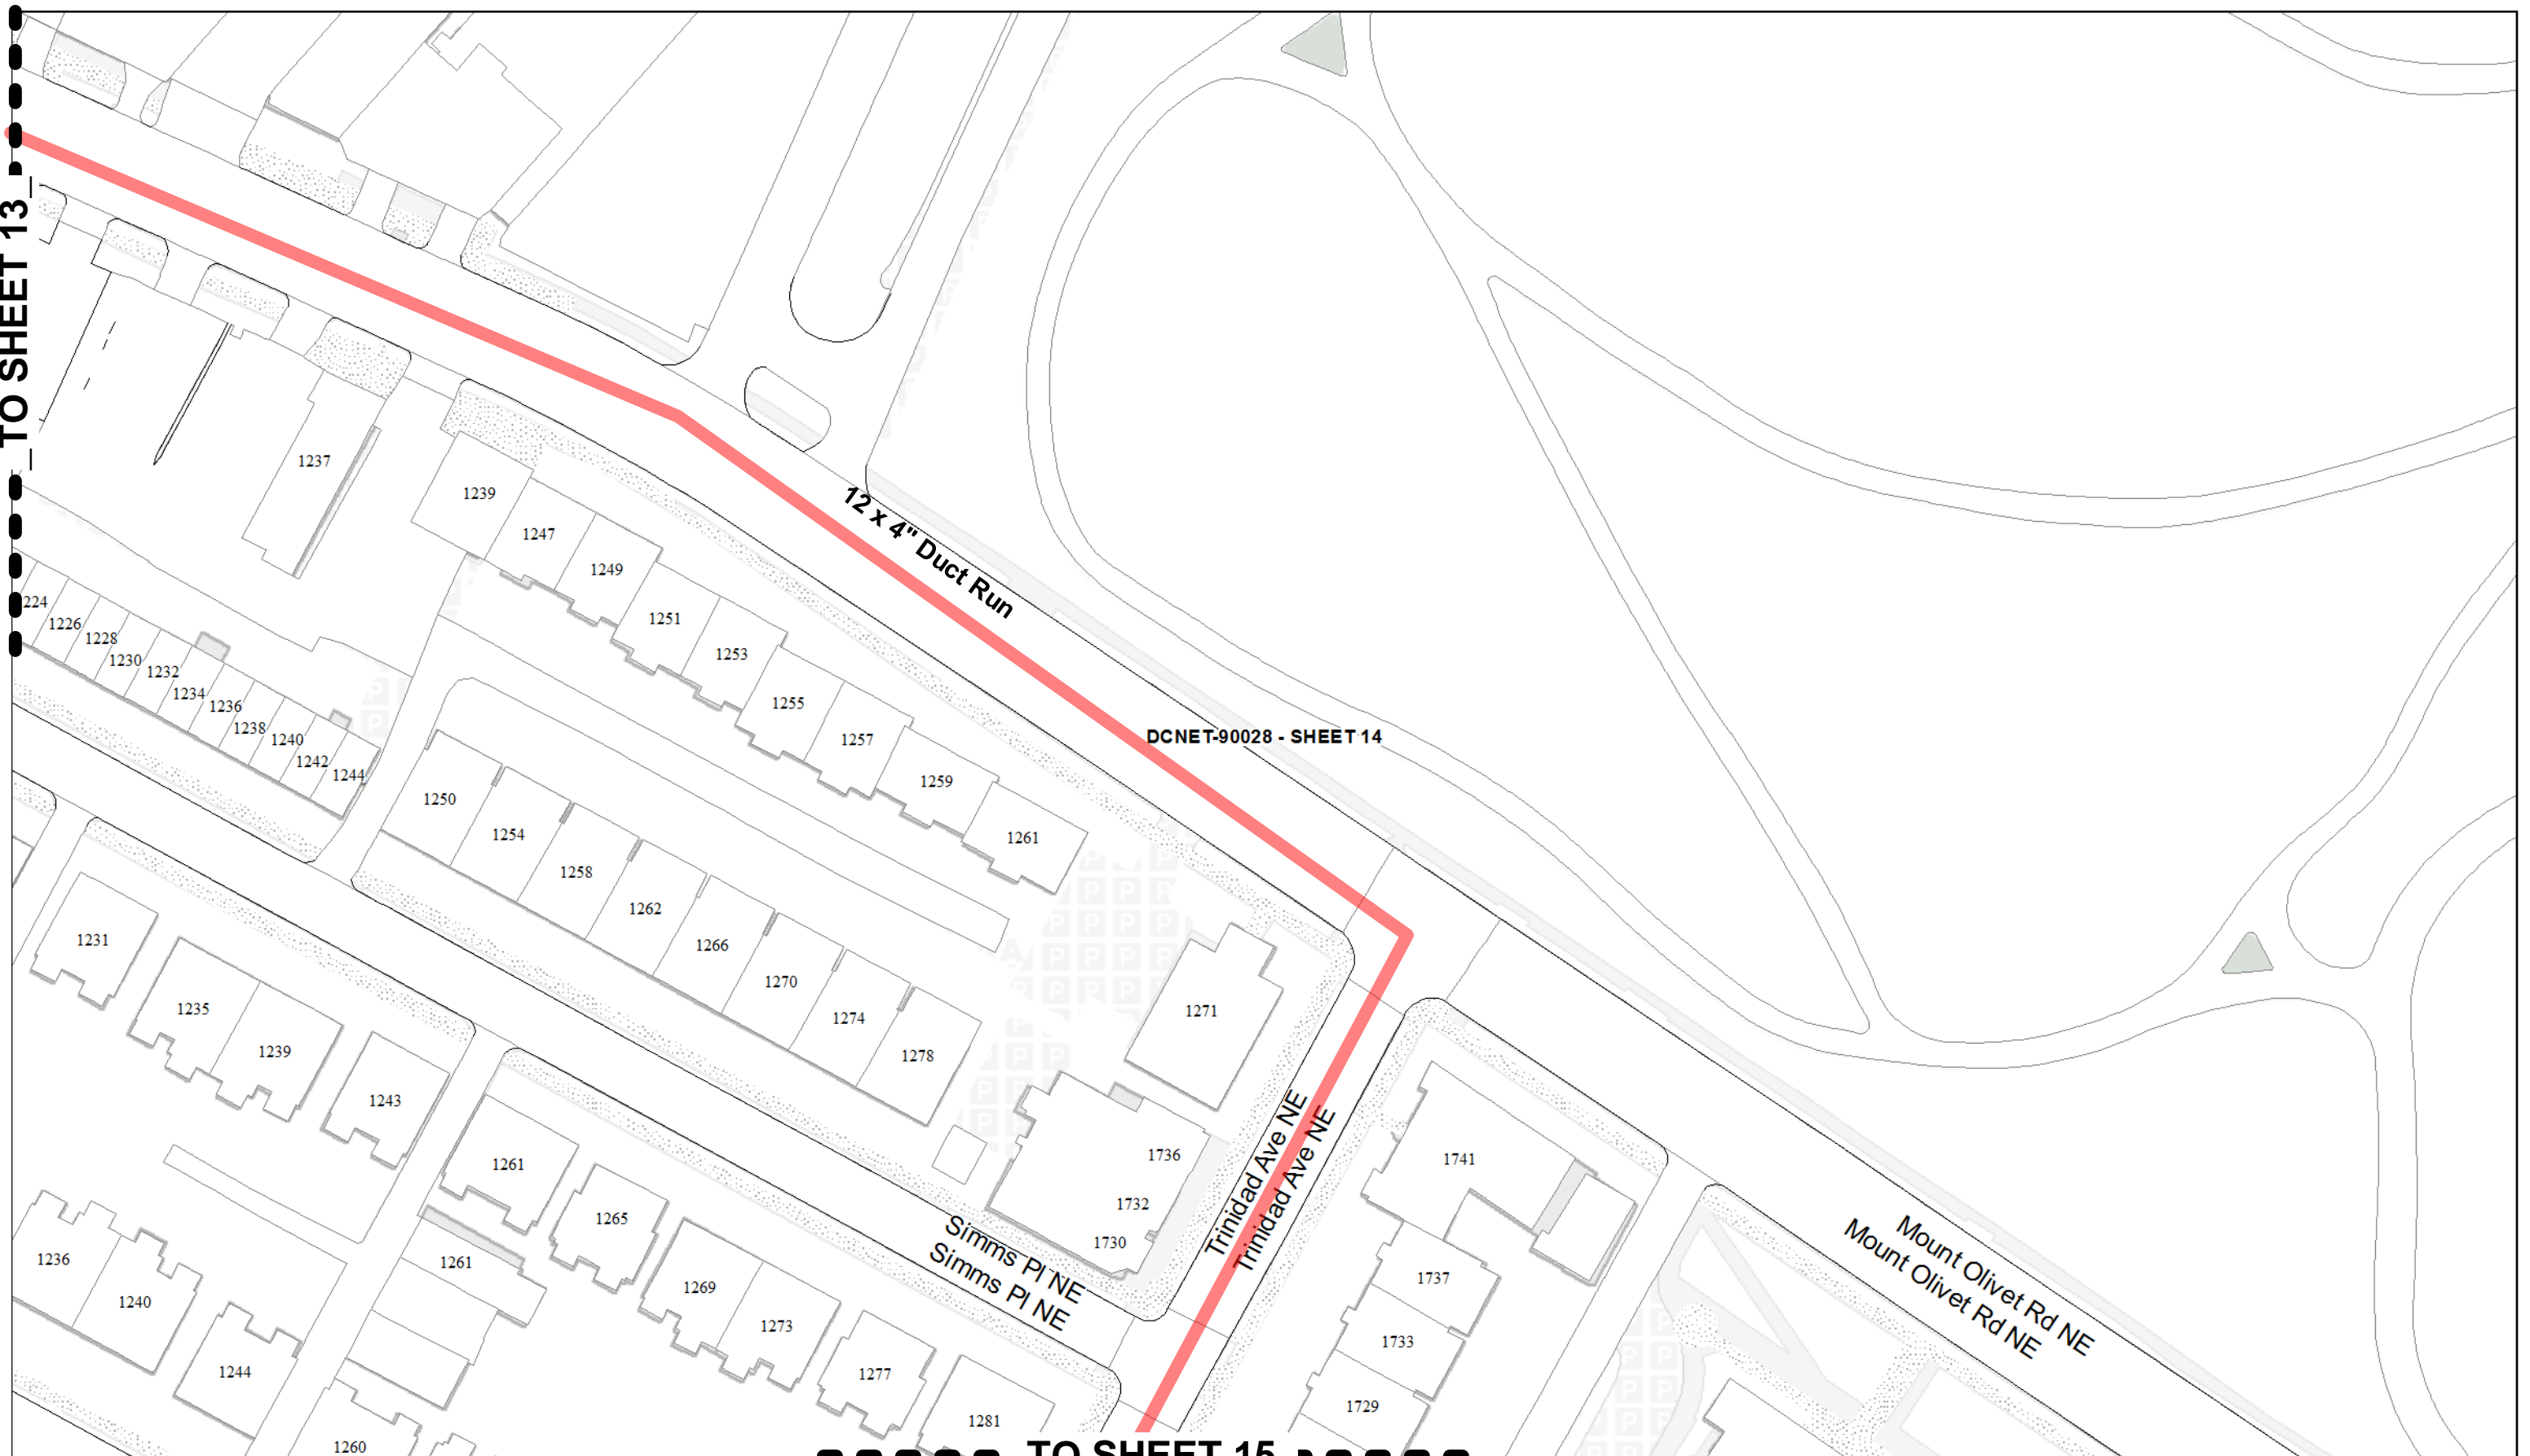

TO SHEET 15


DCNET-90028

14



Proposed Conduit Path

SITE(S)	
LOOP(S)	
SHEET 14 OF 15	

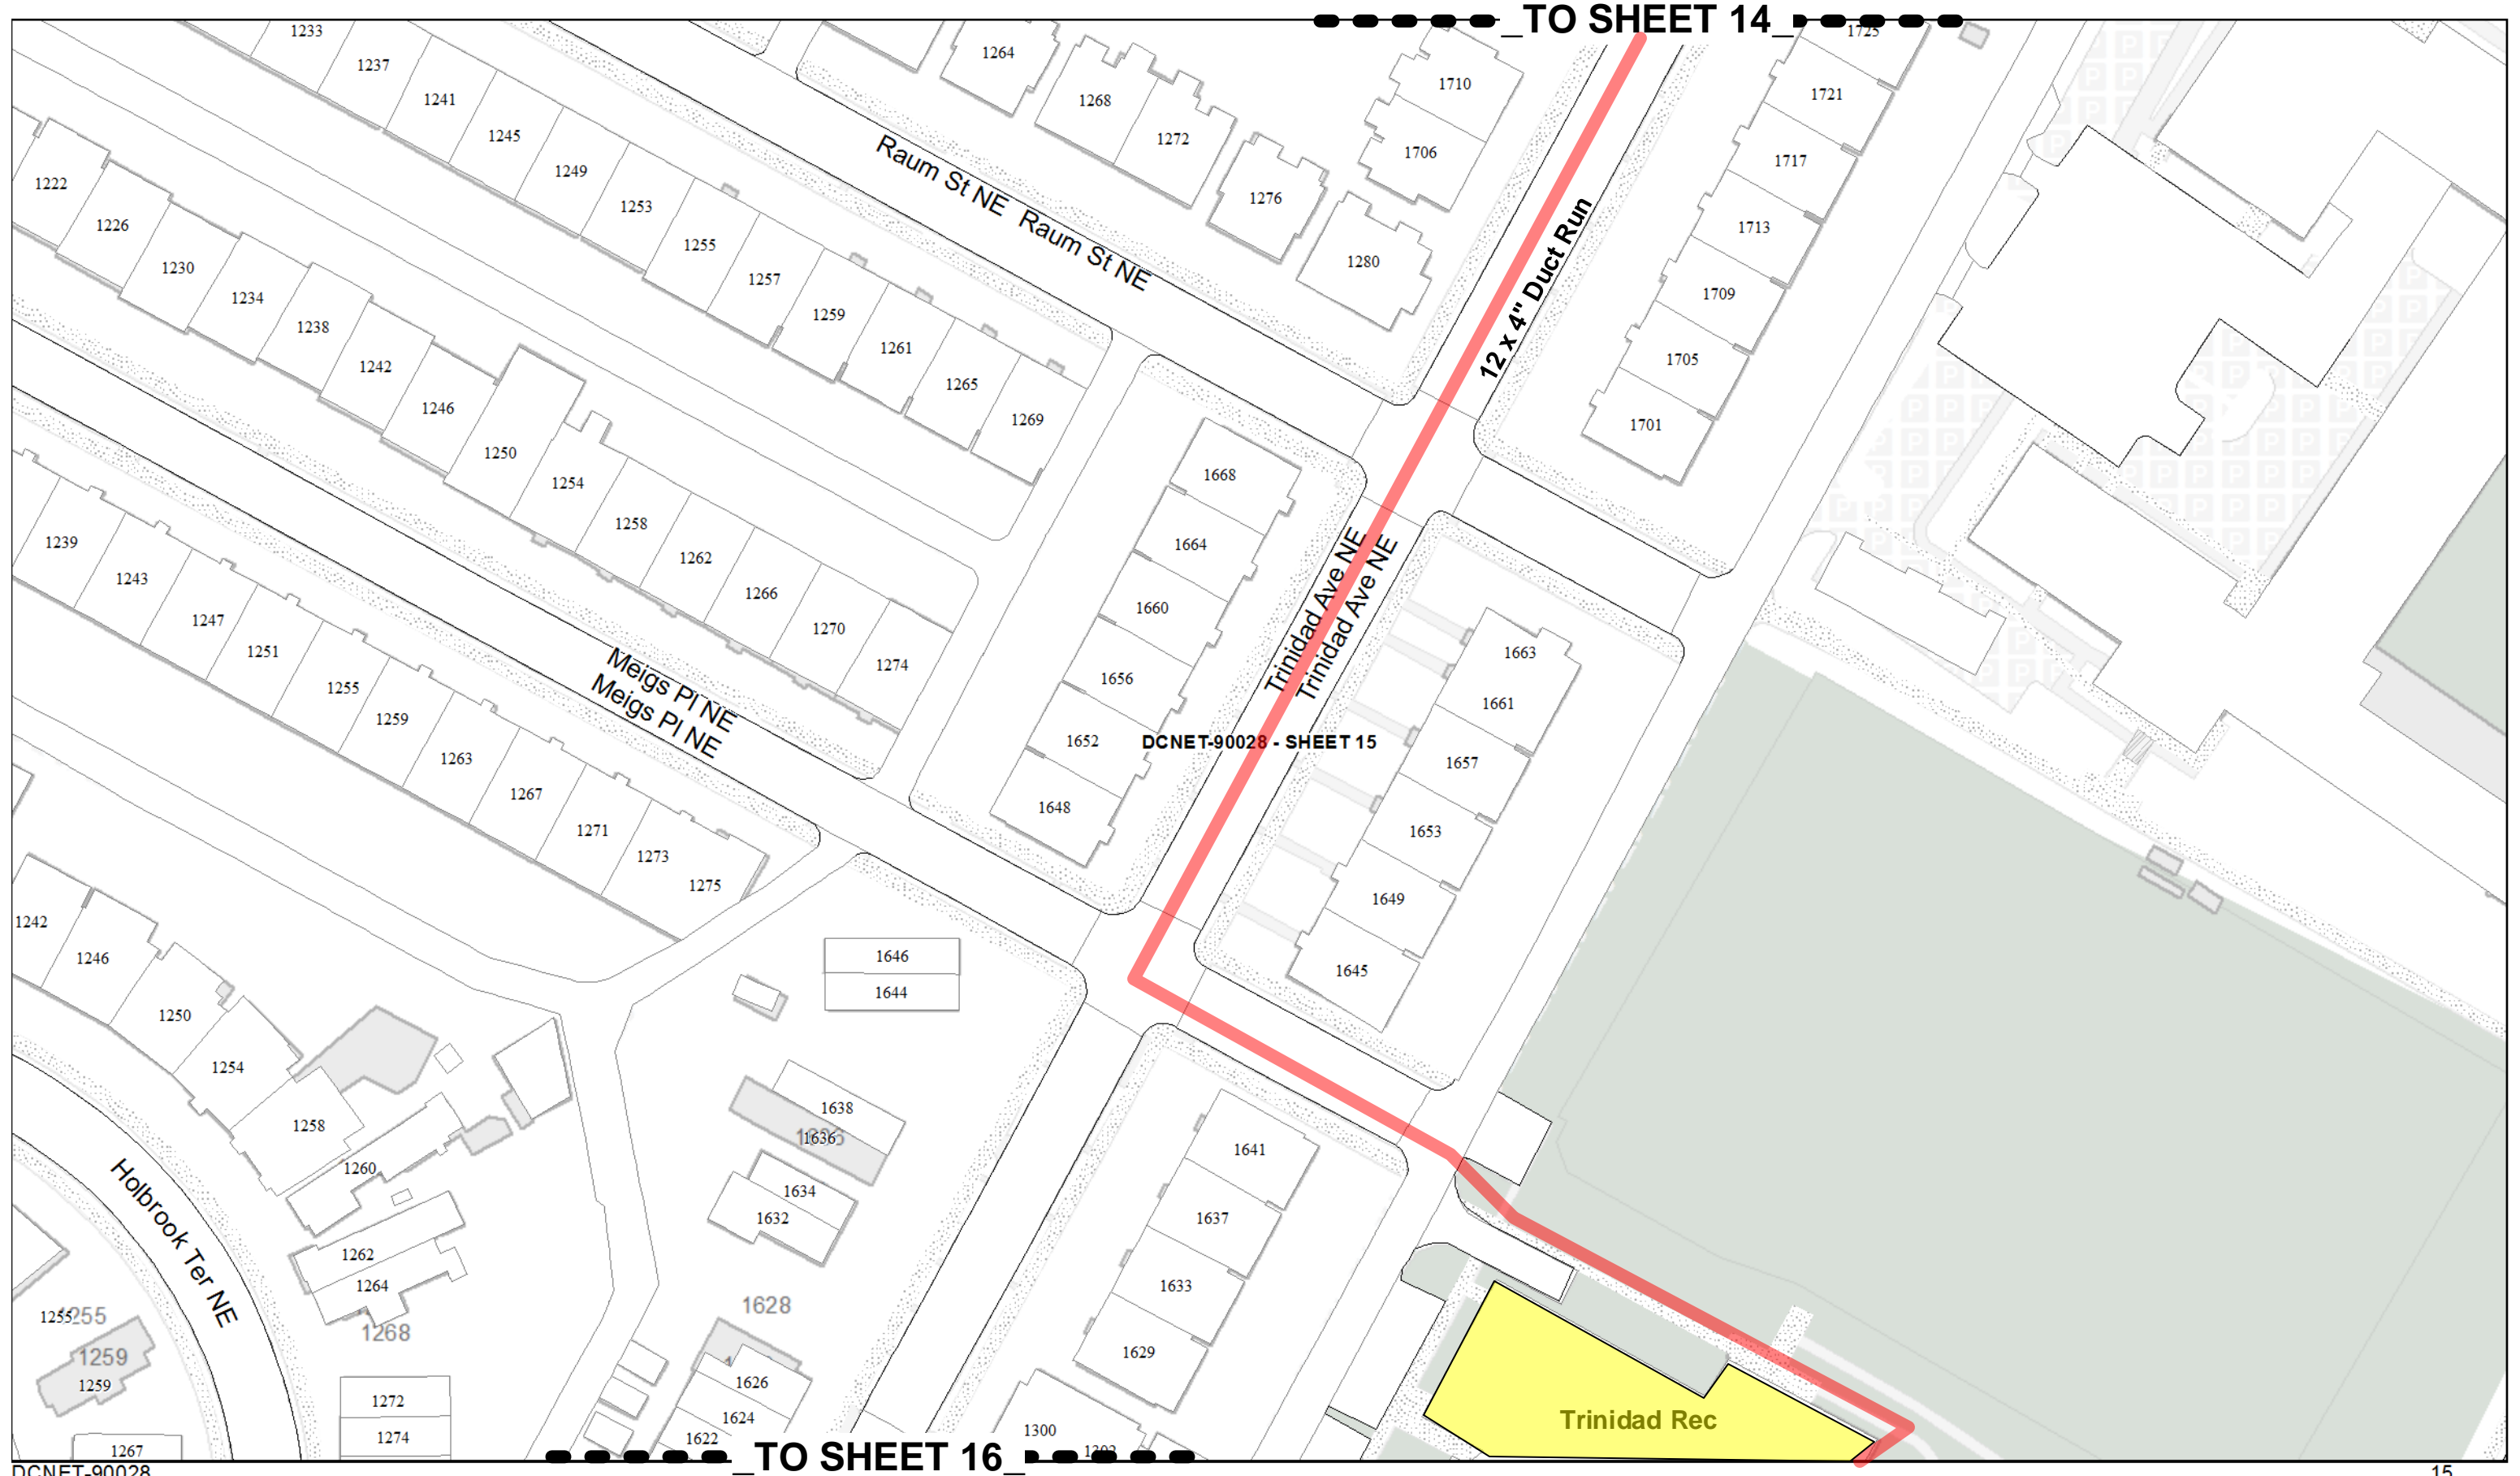

TO SHEET 14

DCNET-90028 - SHEET 15

TO SHEET 16

DCNET-90028

15



Proposed Conduit Path

SITE(S)	
LOOP(S)	

SHEET 15 OF 15